



Appendix D
Indicative Floor Plans (*Rothe Lowman*)

ABBREVIATIONS SCHEDULE

A/C	A/C CONDENSER
CPBD	CUPBOARD
DP	DOWNPIPE
ELEC	ELECTRICITY
E/S	ENSUITE
HL	HIGH LEVEL (WINDOW)
LB	LETTER BOX
LINEN	LINEN CUPBOARD
LDRY	LAUNDRY
MTRS	METERS
POS	PRIVATE OPEN SPACE
PR	POWDER ROOM
PS	PRIVACY SCREEN
RWH	RAIN WATER HEAD
RWT	RAIN WATER TANK
SCR	SCREEN
SL	SKYLIGHT
SS	SHADE SCREEN
ST	SOLAR TUBE
WIR	WALK IN ROBE

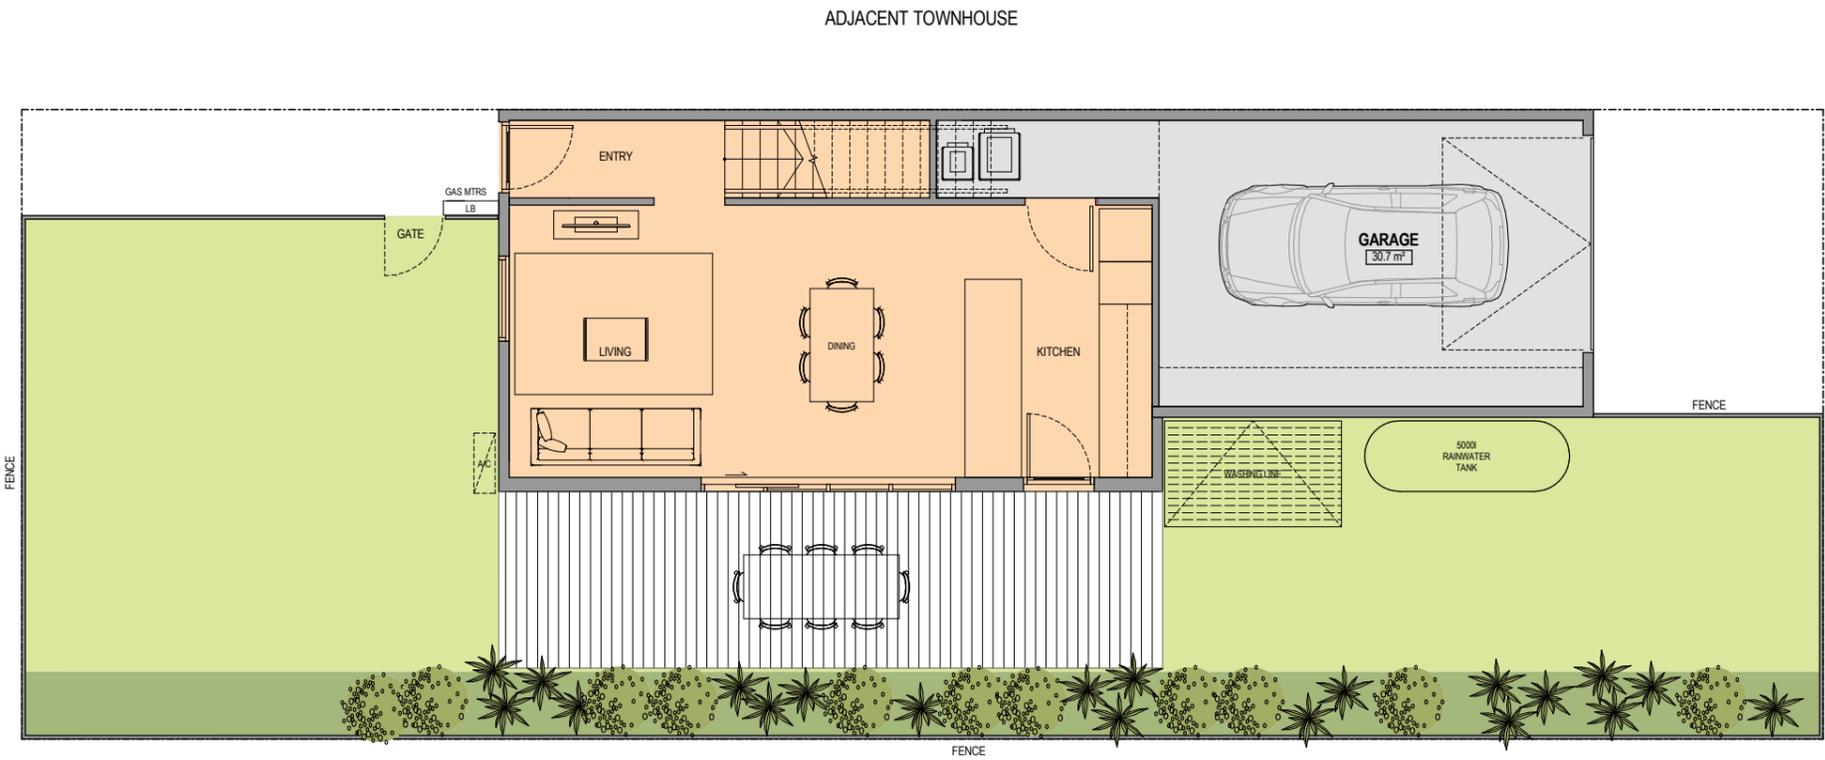

GROUND

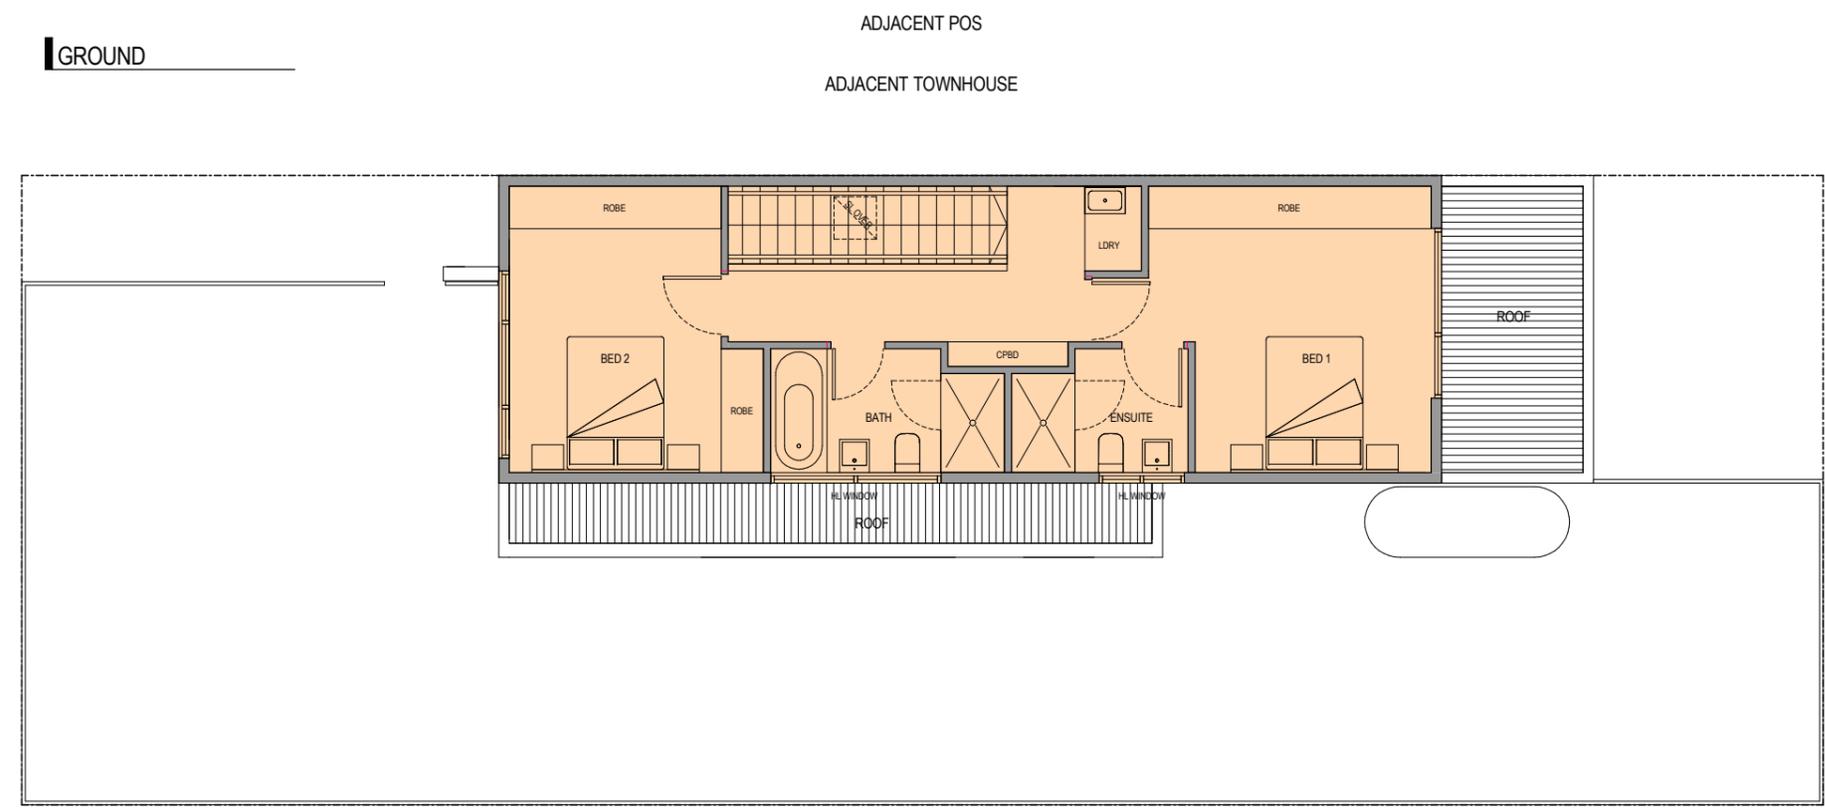

LEVEL 1

NOTE: SKETCH PLANS FOR PRELIMINARY PURPOSES ONLY. PLANS SUBJECT TO CHANGE DURING DESIGN AND TOWN PLANNING STAGES.

DISCLAIMER:
 ROTHLOWMAN Property Pty. Ltd. retains all common law, statutory law and other rights including copyright and intellectual property rights in respect of this document.
 The recipient indemnifies ROTHLOWMAN Property Pty. Ltd. against all claims resulting from use of this document for any purpose other than its intended use, unauthorized changes or reuse of the document on other projects without the permission of ROTHLOWMAN Property Pty. Ltd. Under no circumstances shall transfer of this document be deemed a sale or constitute a transfer of the license to use this document.
 7/06/2016 11:38:18 AM

REVISIONS			
No	Date	Description	By
1	07.06.16	REVISED DPO SUBMISSION	JA

PROJECT TITLE
RESIDENTIAL DEVELOPMENT
 10 ALVINA STREET
 OAKLEIGH SOUTH, VIC
 DRAWING TITLE
TYPE AA_FLOOR PLANS

SCALE: @ A1
1 : 50
 DATE: 07/06/16
 DWG No: SK8.AA-01




PRELIMINARY

PROJECT No: 214174
 DRAWN BY: JA
 REV: -

MELBOURNE
 LEVEL 1/153 STURT STREET
 SOUTHBANK VIC 3006
 AUSTRALIA
 T 03 9268 6800
 www.rothlowman.com.au ACN 005 783 997

ABBREVIATIONS SCHEDULE

A/C	A/C CONDENSER
CPBD	CUPBOARD
DP	DOWNPIPE
ELEC	ELECTRICITY
E/S	ENSUITE
HL	HIGH LEVEL (WINDOW)
LB	LETTER BOX
LINEN	LINEN CUPBOARD
LDRY	LAUNDRY
MTRS	METERS
POS	PRIVATE OPEN SPACE
PR	POWDER ROOM
PS	PRIVACY SCREEN
RWH	RAIN WATER HEAD
RWT	RAIN WATER TANK
SCR	SCREEN
SL	SKYLIGHT
SS	SHADE SCREEN
ST	SOLAR TUBE
WIR	WALK IN ROBE

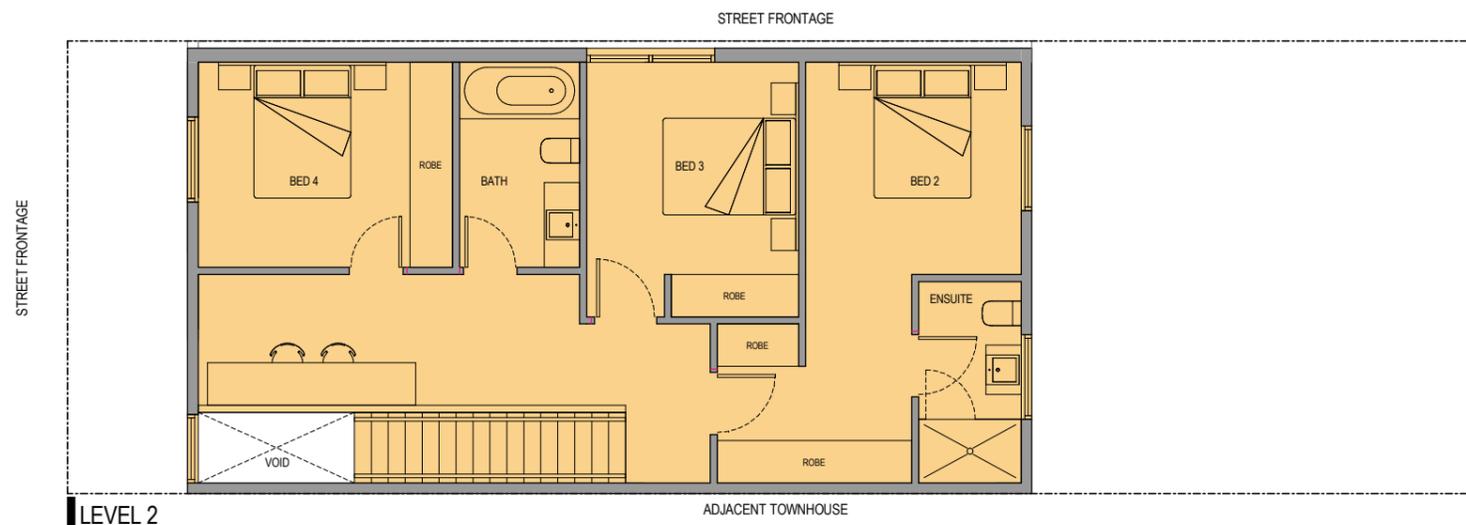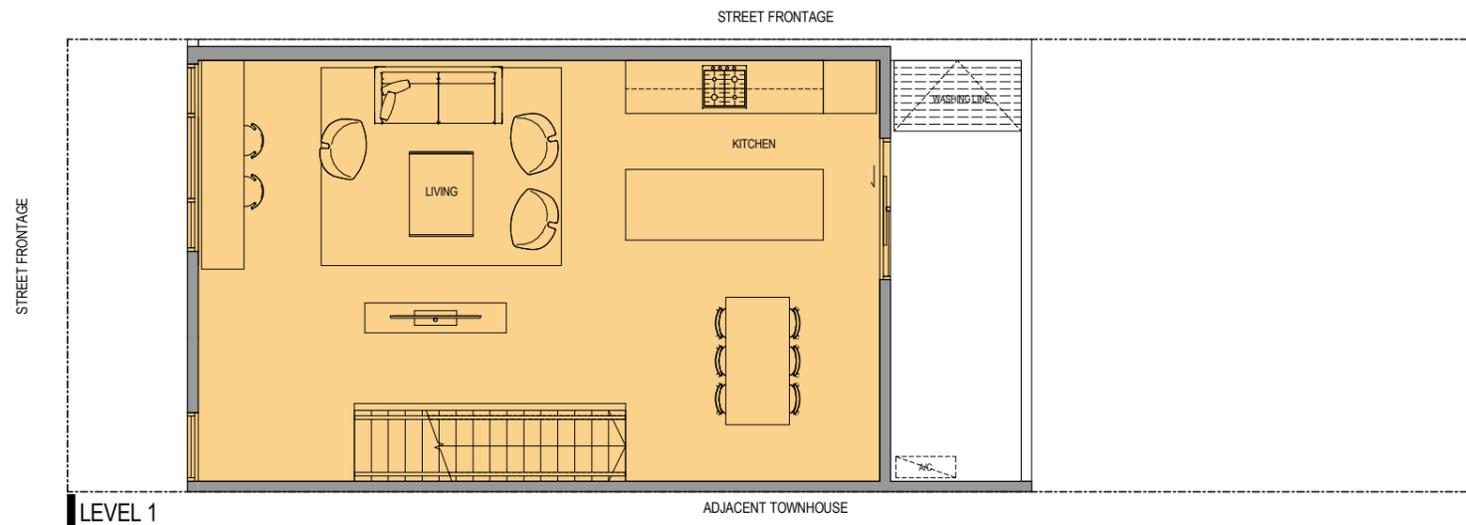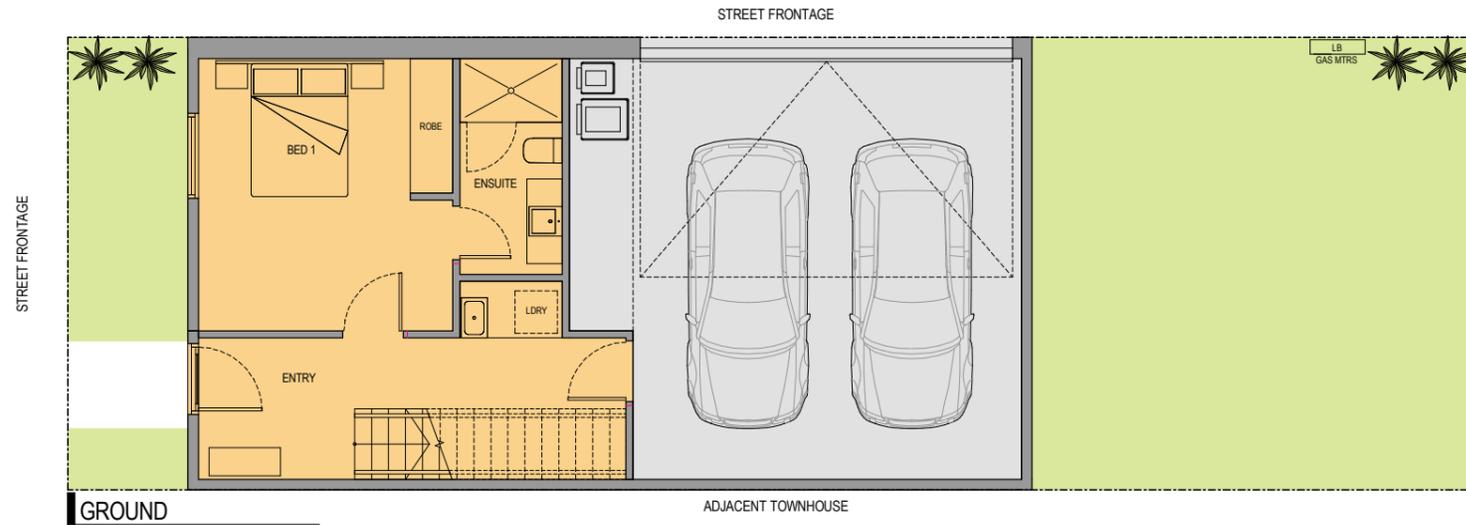

NOTE: SKETCH PLANS FOR PRELIMINARY PURPOSES ONLY. PLANS SUBJECT TO CHANGE DURING DESIGN AND TOWN PLANNING STAGES.

DISCLAIMER:
 ROTHELOWMAN Property Pty. Ltd. retains all common law, statutory law and other rights including copyright and intellectual property rights in respect of this document.
 The recipient indemnifies ROTHELOWMAN Property Pty. Ltd. against all claims resulting from use of this document for any purpose other than its intended use, unauthorized changes or reuse of the document on other projects without the permission of ROTHELOWMAN Property Pty. Ltd. Under no circumstances shall transfer of this document be deemed a sale or constitute a transfer of the license to use this document.
 7/06/2016 11:39:00 AM

REVISIONS			
No	Date	Description	By
1	07.06.16	REVISED DPO SUBMISSION	IA

PROJECT TITLE
 RESIDENTIAL DEVELOPMENT
 10 ALVINA STREET
 OAKLEIGH SOUTH, VIC
DRAWING TITLE
 TYPE BB_FLOOR PLANS

SCALE: @ A1
 1 : 50
DATE:
 07/06/16
DWG No:
 TP8.BB-01


PROJECT No:
 214174
DRAWN BY:
 AT/PA
REV
 -

PRELIMINARY


MELBOURNE
 LEVEL 1/153 STURT STREET
 SOUTHBANK VIC 3006
 AUSTRALIA
 T 03 9268 6800
www.rothelowman.com.au ACN 005 783 997

ABBREVIATIONS SCHEDULE


A/C	A/C CONDENSER
CPBD	CUPBOARD
DP	DOWNPIPE
ELEC	ELECTRICITY
E/S	ENSUITE
HL	HIGH LEVEL (WINDOW)
LB	LETTER BOX
LINEN	LINEN CUPBOARD
LDRY	LAUNDRY
MTRS	METERS
POS	PRIVATE OPEN SPACE
PR	POWDER ROOM
PS	PRIVACY SCREEN
RWH	RAIN WATER HEAD
RWT	RAIN WATER TANK
SCR	SCREEN
SL	SKYLIGHT
SS	SHADE SCREEN
ST	SOLAR TUBE
WIR	WALK IN ROBE

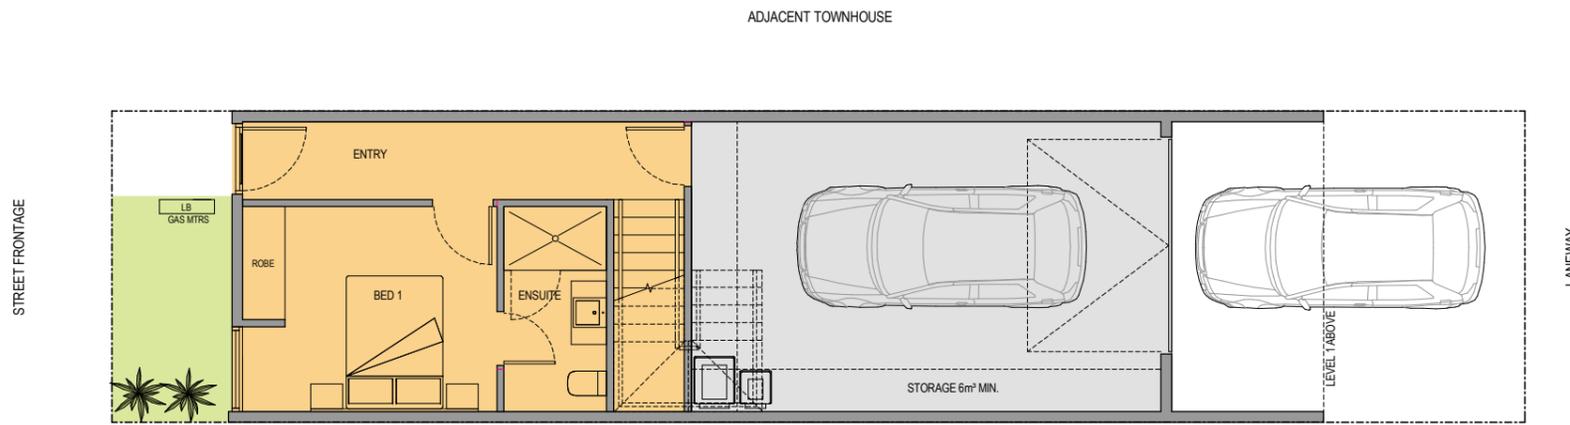

GROUND

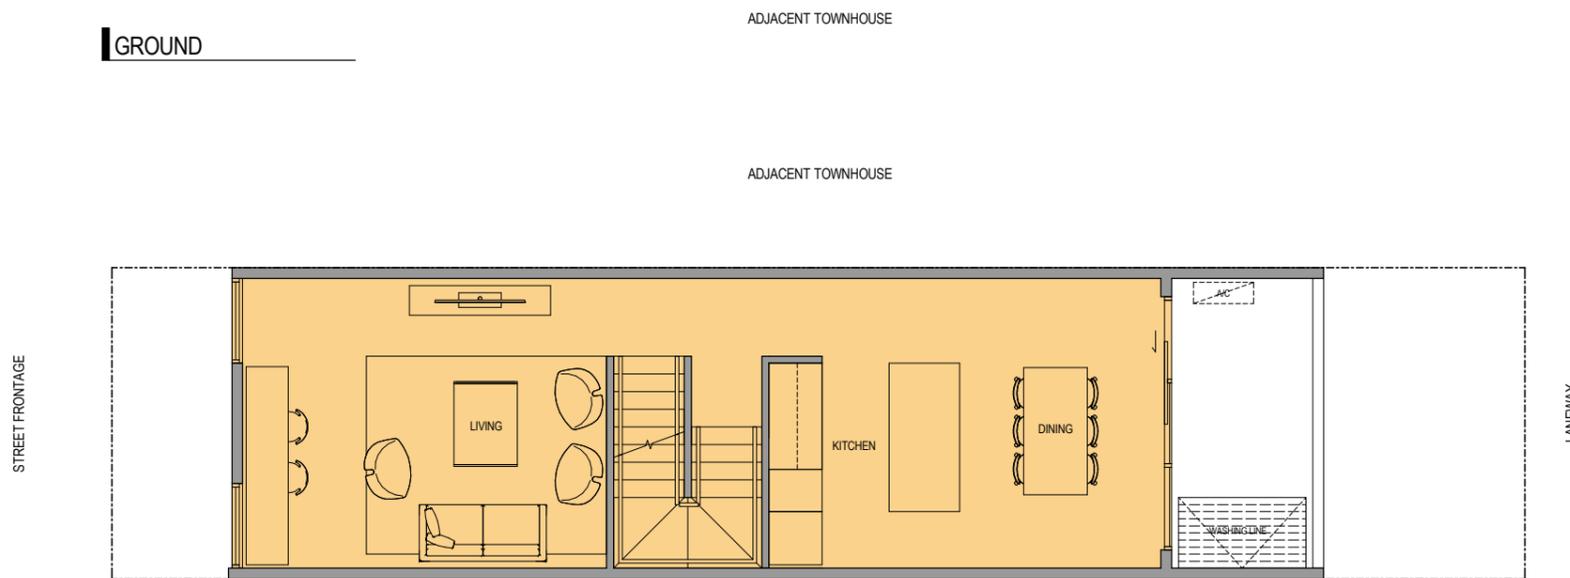

LEVEL 1

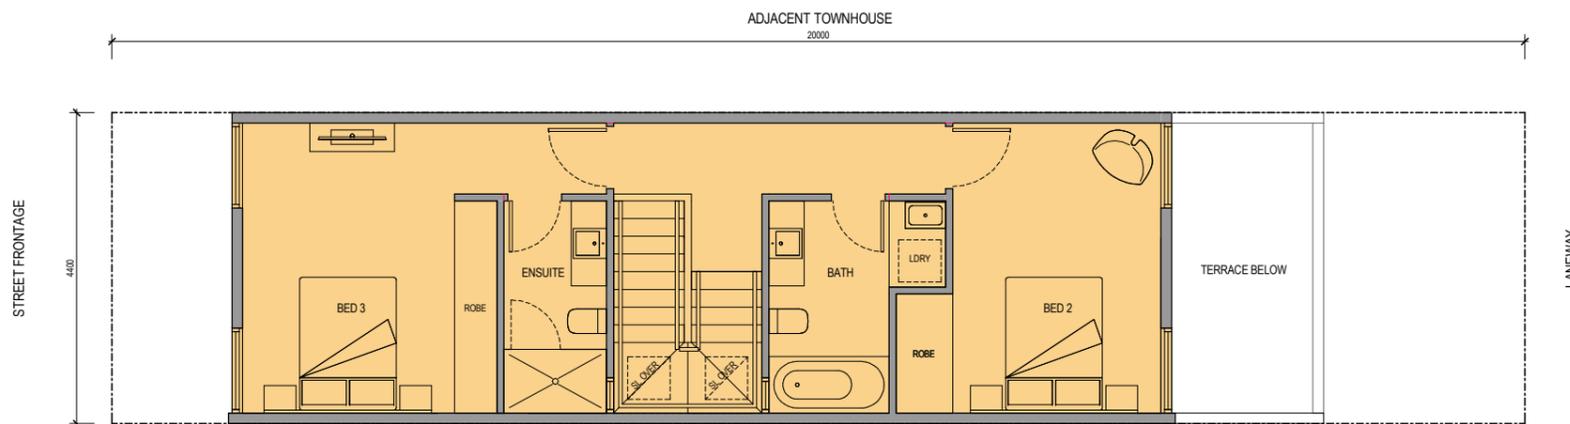

LEVEL 2

NOTE: SKETCH PLANS FOR PRELIMINARY PURPOSES ONLY. PLANS SUBJECT TO CHANGE DURING DESIGN AND TOWN PLANNING STAGES.

DISCLAIMER:
 ROTHELOWMAN Property Pty. Ltd. retains all common law, statutory law and other rights including copyright and intellectual property rights in respect of this document.
 The recipient indemnifies ROTHELOWMAN Property Pty. Ltd. against all claims resulting from use of this document for any purpose other than its intended use, unauthorized changes or reuse of the document on other projects without the permission of ROTHELOWMAN Property Pty. Ltd. Under no circumstances shall transfer of this document be deemed a sale or constitute a transfer of the license to use this document.
 7/06/2016 11:39:34 AM

REVISIONS			
No	Date	Description	By
1	07.06.16	REVISED DPO SUBMISSION	IA

PROJECT TITLE
 RESIDENTIAL DEVELOPMENT
 10 ALVINA STREET
 OAKLEIGH SOUTH, VIC
DRAWING TITLE
 TYPE CC_FLOOR PLANS

SCALE: @ A1
 1 : 50
DATE:
 07/06/16
DWG No:
 SK8.CC-01


PROJECT No:
 214174
DRAWN BY:
 AT/PA
REV
 -

MELBOURNE
 LEVEL 1/153 STURT STREET
 SOUTHBANK VIC 3006
 AUSTRALIA
 T 03 9268 6800
 www.rothelowman.com.au ACN 005 783 997

PRELIMINARY

ABBREVIATIONS SCHEDULE


A/C	A/C CONDENSER
CPBD	CUPBOARD
DP	DOWNPIPE
ELEC	ELECTRICITY
E/S	ENSUITE
HL	HIGH LEVEL (WINDOW)
LB	LETTER BOX
LINEN	LINEN CUPBOARD
LDRY	LAUNDRY
MTRS	METERS
POS	PRIVATE OPEN SPACE
PR	POWDER ROOM
PS	PRIVACY SCREEN
RWH	RAIN WATER HEAD
RWT	RAIN WATER TANK
SCR	SCREEN
SL	SKYLIGHT
SS	SHADE SCREEN
ST	SOLAR TUBE
WIR	WALK IN ROBE

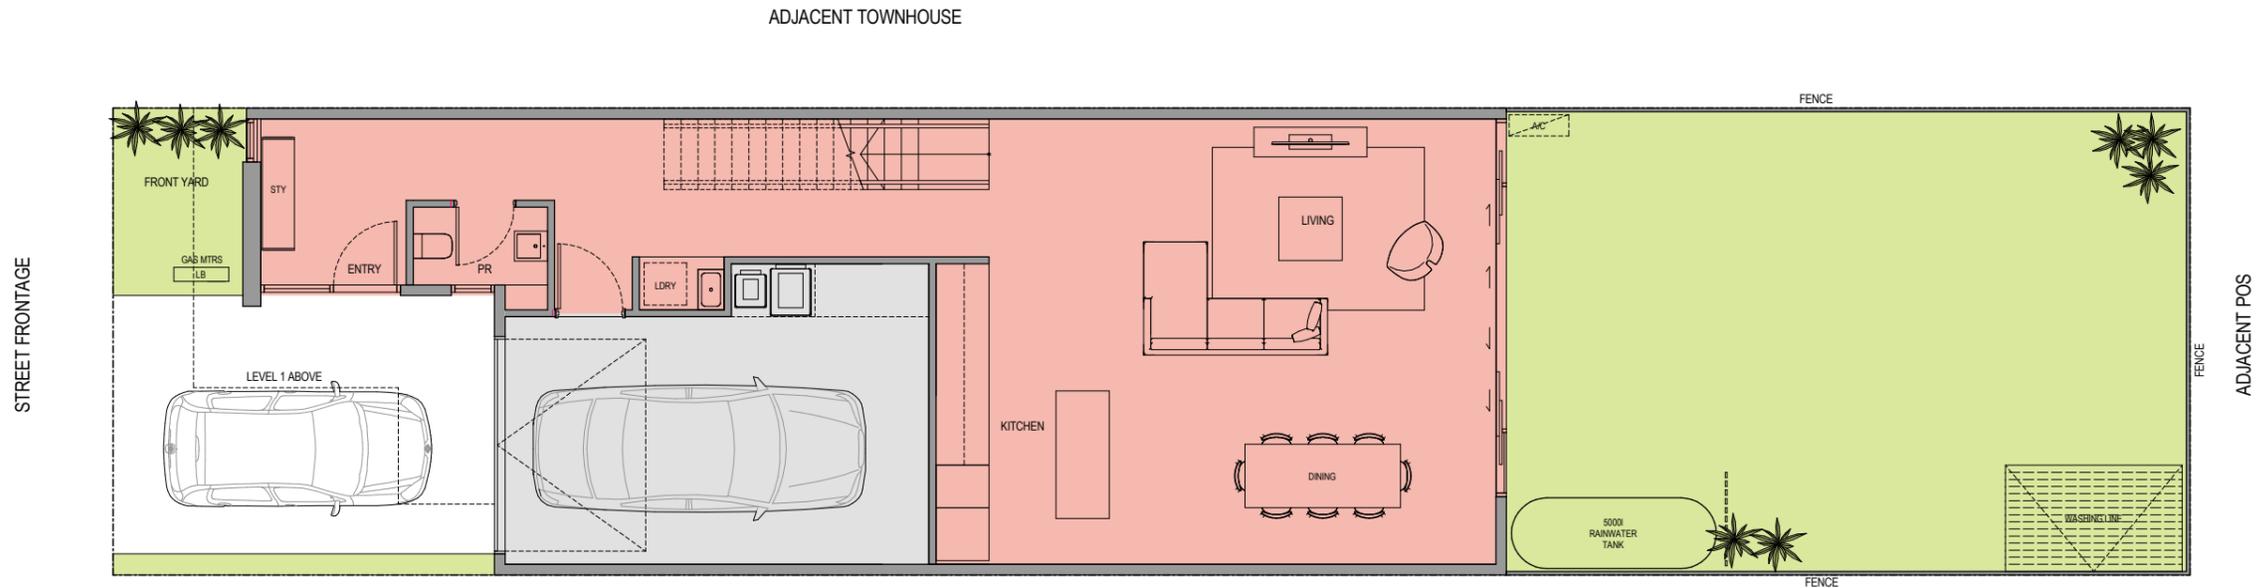

GROUND

ADJACENT TOWNHOUSE

NOTE: SKETCH PLANS FOR PRELIMINARY PURPOSES ONLY. PLANS SUBJECT TO CHANGE DURING DESIGN AND TOWN PLANNING STAGES.

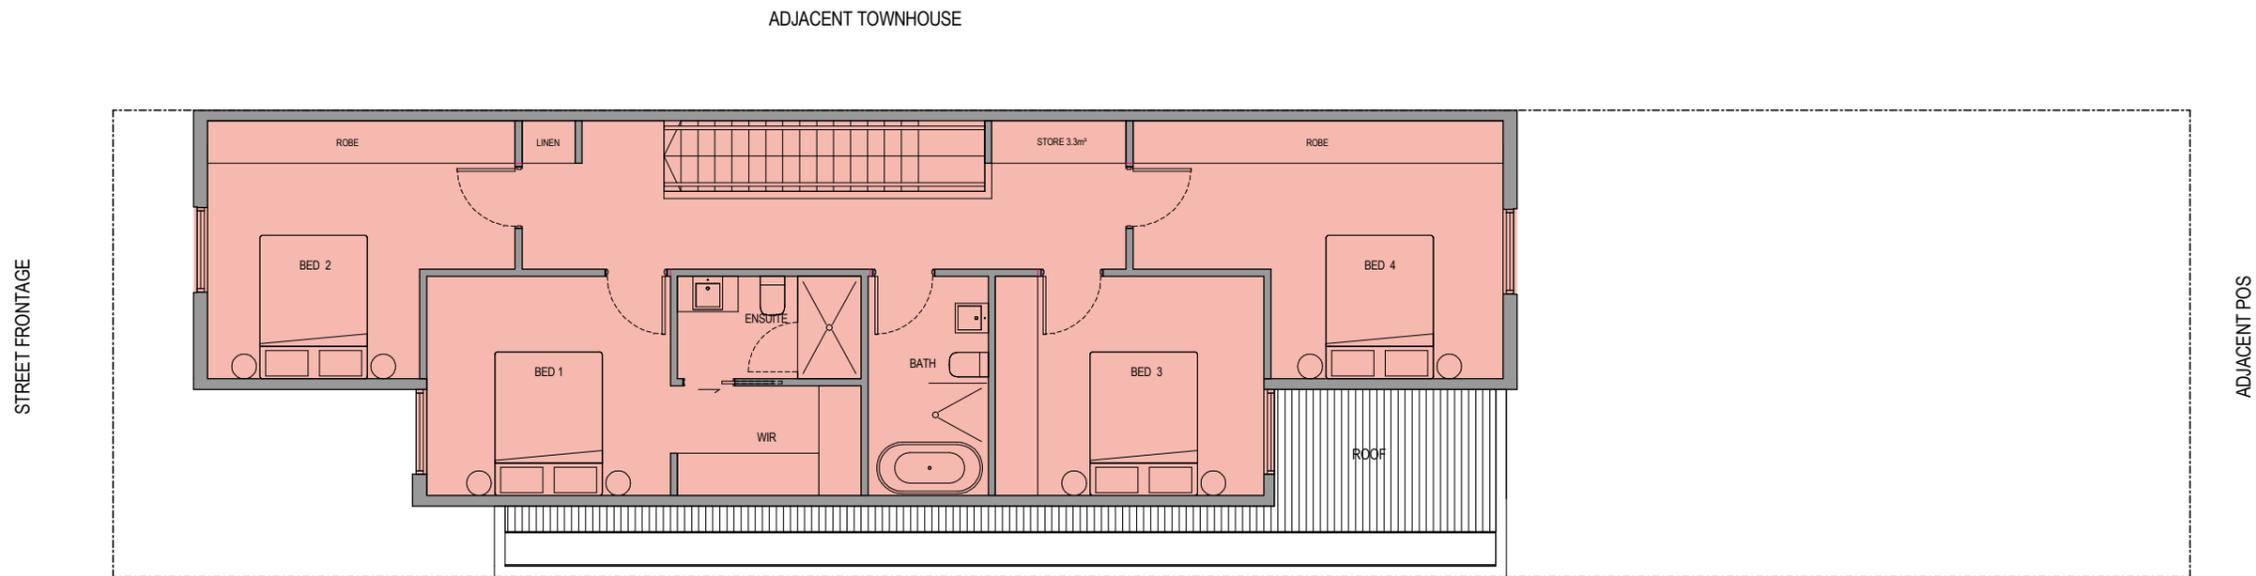

LEVEL 1

ADJACENT TOWNHOUSE

DISCLAIMER:
ROTHELOWMAN Property Pty. Ltd. retains all common law, statutory law and other rights including copyright and intellectual property rights in respect of this document.
The recipient indemnifies ROTHELOWMAN Property Pty. Ltd. against all claims resulting from use of this document for any purpose other than its intended use, unauthorized changes or reuse of the document on other projects without the permission of ROTHELOWMAN Property Pty. Ltd.
Under no circumstances shall transfer of this document be deemed a sale or constitute a transfer of the license to use this document.
7/08/2016 11:40:16 AM

REVISIONS			
No	Date	Description	By
1	07.08.16	REVISED DPO SUBMISSION	JA

PROJECT TITLE
RESIDENTIAL DEVELOPMENT
10 ALVINA STREET, OAKLEIGH SOUTH, VIC

DRAWING TITLE
TYPE DD_FLOOR PLANS

SCALE: @ A1
1 : 50

DATE:
07/08/16

DWG No:
REV

PROJECT No:
214174

DRAWN BY:
JA


REV

PRELIMINARY



MELBOURNE
LEVEL 1/153 STURT STREET
SOUTHBANK VIC 3006
AUSTRALIA
T 03 9268 6800
www.rothelowman.com.au ACN 005 783 997

ABBREVIATIONS SCHEDULE



A/C	A/C CONDENSER
CPBD	CUPBOARD
DP	DOWNSPIPE
ELEC	ELECTRICITY
E/S	ENSUITE
HL	HIGH LEVEL (WINDOW)
LB	LETTER BOX
LINEN	LINEN CUPBOARD
LDRY	LAUNDRY
MTRS	METERS
POS	PRIVATE OPEN SPACE
PR	POWDER ROOM
PS	PRIVACY SCREEN
RWH	RAIN WATER HEAD
RWT	RAIN WATER TANK
SCR	SCREEN
SL	SKYLIGHT
SS	SHADE SCREEN
ST	SOLAR TUBE
WIR	WALK IN ROBE

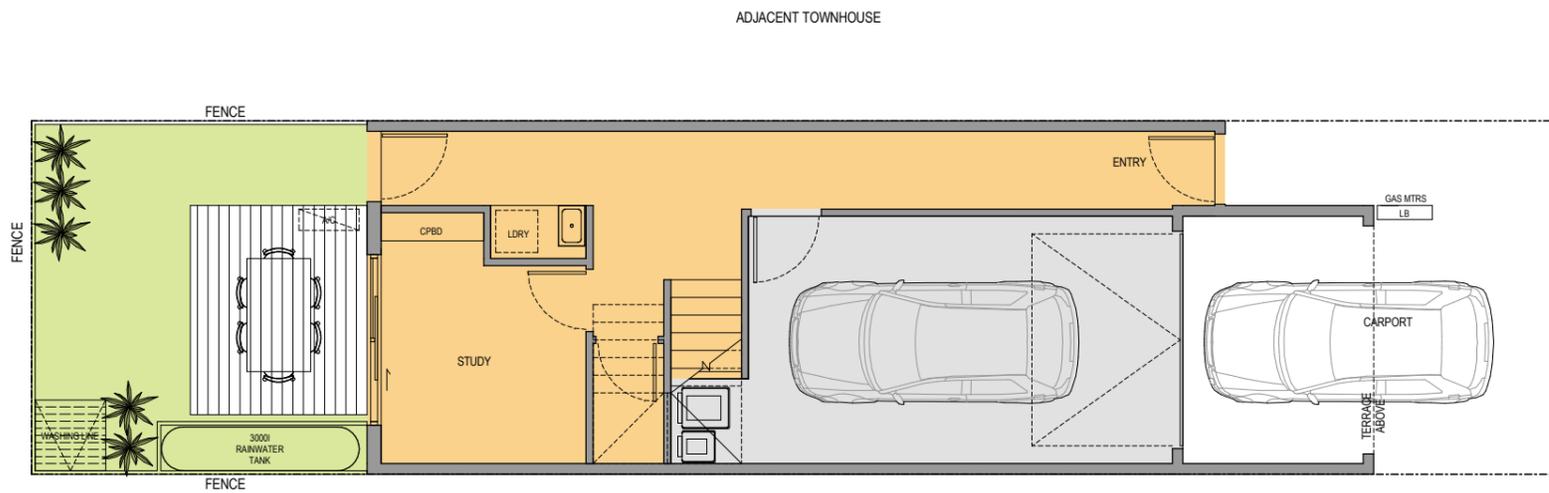

GROUND

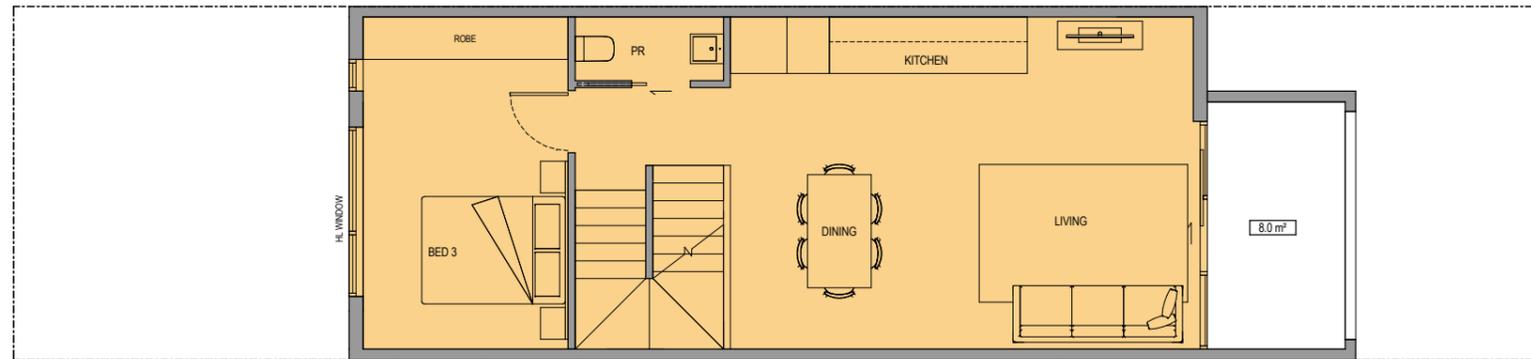 

LEVEL 1

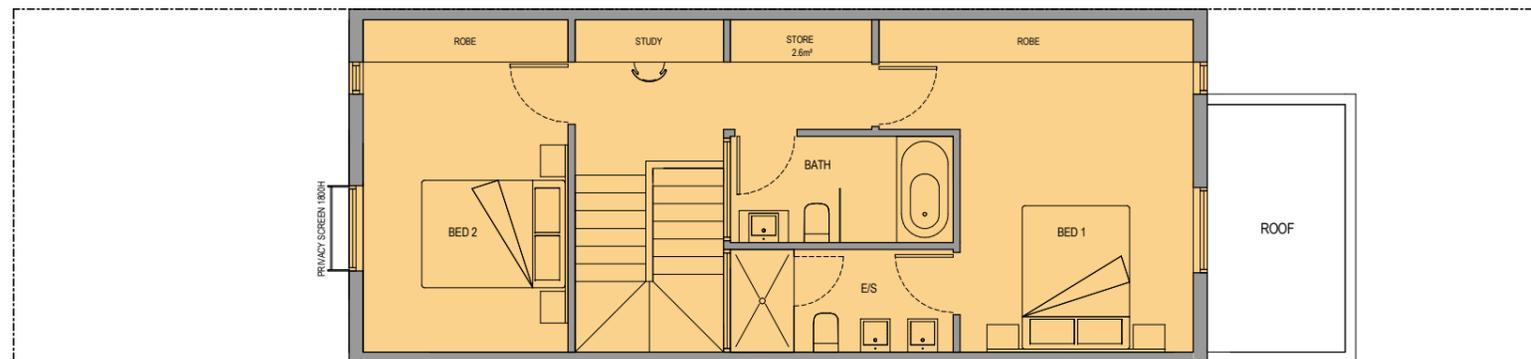 

LEVEL 2



NOTE: SKETCH PLANS FOR PRELIMINARY PURPOSES ONLY. PLANS SUBJECT TO CHANGE DURING DESIGN AND TOWN PLANNING STAGES.

DISCLAIMER:
 ROTHELOWMAN Property Pty. Ltd. retains all common law, statutory law and other rights including copyright and intellectual property rights in respect of this document.
 The recipient indemnifies ROTHELOWMAN Property Pty. Ltd. against all claims resulting from use of this document for any purpose other than its intended use, unauthorized changes or reuse of the document on other projects without the permission of ROTHELOWMAN Property Pty. Ltd.
 Under no circumstances shall transfer of this document be deemed a sale or constitute a transfer of the license to use this document.

7/08/2016 11:41:34 AM

REVISIONS			
No.	Date	Description	By
1	07.06.16	REVISED DPO SUBMISSION	JA

PROJECT TITLE
RESIDENTIAL DEVELOPMENT
 10 ALVINA STREET
 OAKLEIGH SOUTH, VIC

DRAWING TITLE
TYPE EE_FLOOR PLANS

SCALE: @ A1
1 : 50

DATE:
 07/08/16

DWG No:
SK8.EE-01

PROJECT No:
214174

DRAWN BY:
 JA

REV
 -


PRELIMINARY

MELBOURNE
 LEVEL 1/153 STURT STREET
 SOUTHBANK VIC 3006
 AUSTRALIA
 T 03 9268 6800
www.rothelowman.com.au ACN 005 783 997

ABBREVIATIONS SCHEDULE

A/C	A/C CONDENSER
CPBD	CUPBOARD
DP	DOWNPIPE
ELEC	ELECTRICITY
E/S	ENSUITE
HL	HIGH LEVEL (WINDOW)
LB	LETTER BOX
LINEN	LINEN CUPBOARD
LDRY	LAUNDRY
MTRS	METERS
POS	PRIVATE OPEN SPACE
PR	POWDER ROOM
PS	PRIVACY SCREEN
RWH	RAIN WATER HEAD
RWT	RAIN WATER TANK
SCR	SCREEN
SL	SKYLIGHT
SS	SHADE SCREEN
ST	SOLAR TUBE
WIR	WALK IN ROBE

ADJACENT TOWNHOUSE

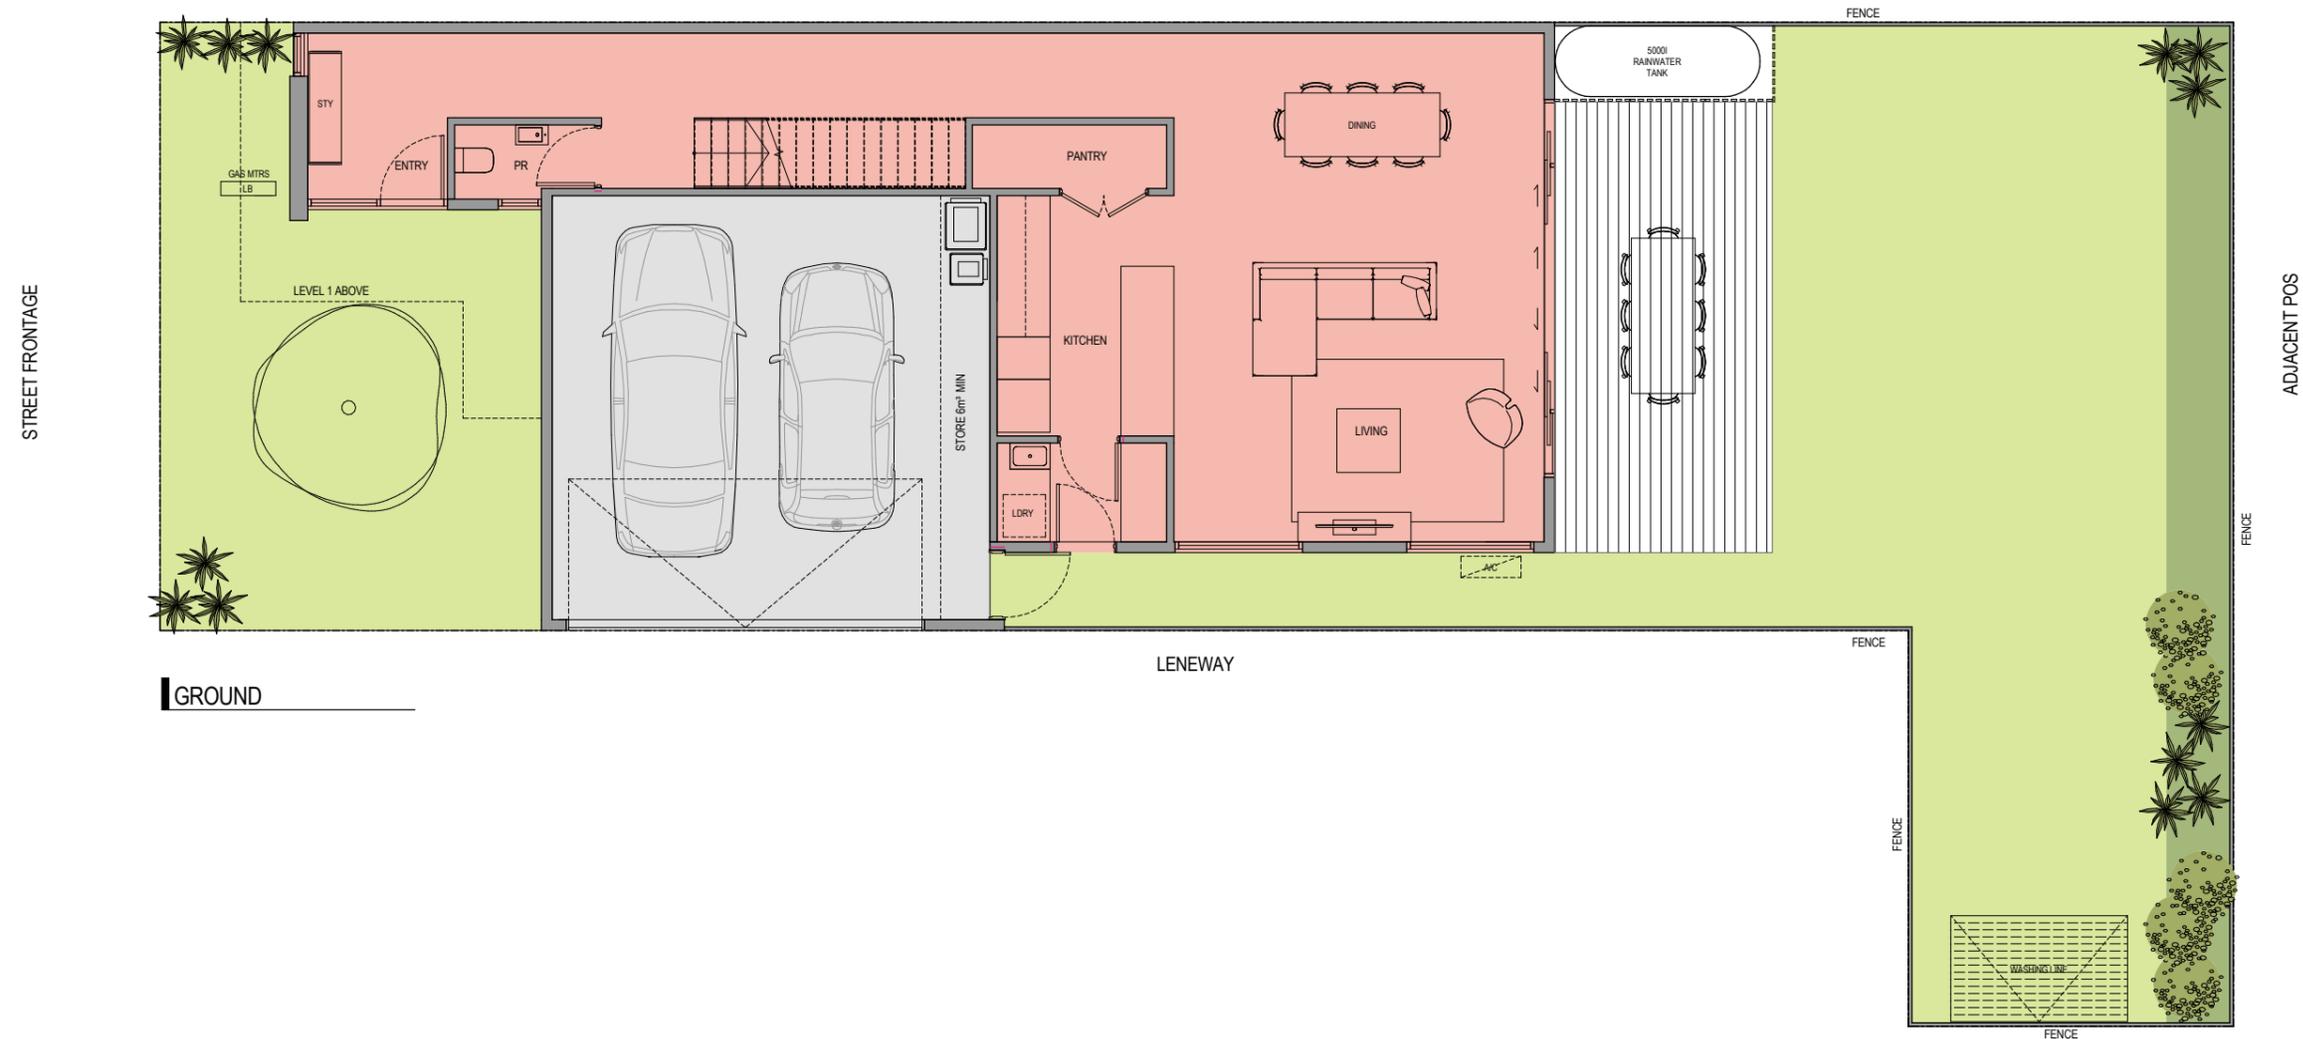

NOTE: SKETCH PLANS FOR PRELIMINARY PURPOSES ONLY. PLANS SUBJECT TO CHANGE DURING DESIGN AND TOWN PLANNING STAGES.

DISCLAIMER:
 ROTHLOWMAN Property Pty. Ltd. retains all common law, statutory law and other rights including copyright and intellectual property rights in respect of this document.
 The recipient indemnifies ROTHLOWMAN Property Pty. Ltd. against all claims resulting from use of this document for any purpose other than its intended use, unauthorized changes or reuse of the document on other projects without the permission of ROTHLOWMAN Property Pty. Ltd.
 Under no circumstances shall transfer of this document be deemed a sale or constitute a transfer of the license to use this document.

7/08/2016 11:43:22 AM

REVISIONS			
No	Date	Description	By
-	07.06.16	REVISED DPO SUBMISSION	JA

PROJECT TITLE
RESIDENTIAL DEVELOPMENT
 10 ALVINA STREET, OAKLEIGH SOUTH, VIC

DRAWING TITLE
TYPE FF_GROUND FLOOR PLAN

SCALE: @ A1
1 : 50

DATE:
 07/08/16

DWG No:
SK8.FF-01-

PROJECT No:
214174

DRAWN BY:
 JA


PRELIMINARY

MELBOURNE
 LEVEL 1/153 STURT STREET
 SOUTHBANK VIC 3006
 AUSTRALIA
 T 03 9268 6800
www.rothlowman.com.au ACN 005 783 997

ADJACENT TOWNHOUSE

STREET FRONTAGE

ADJACENT POS

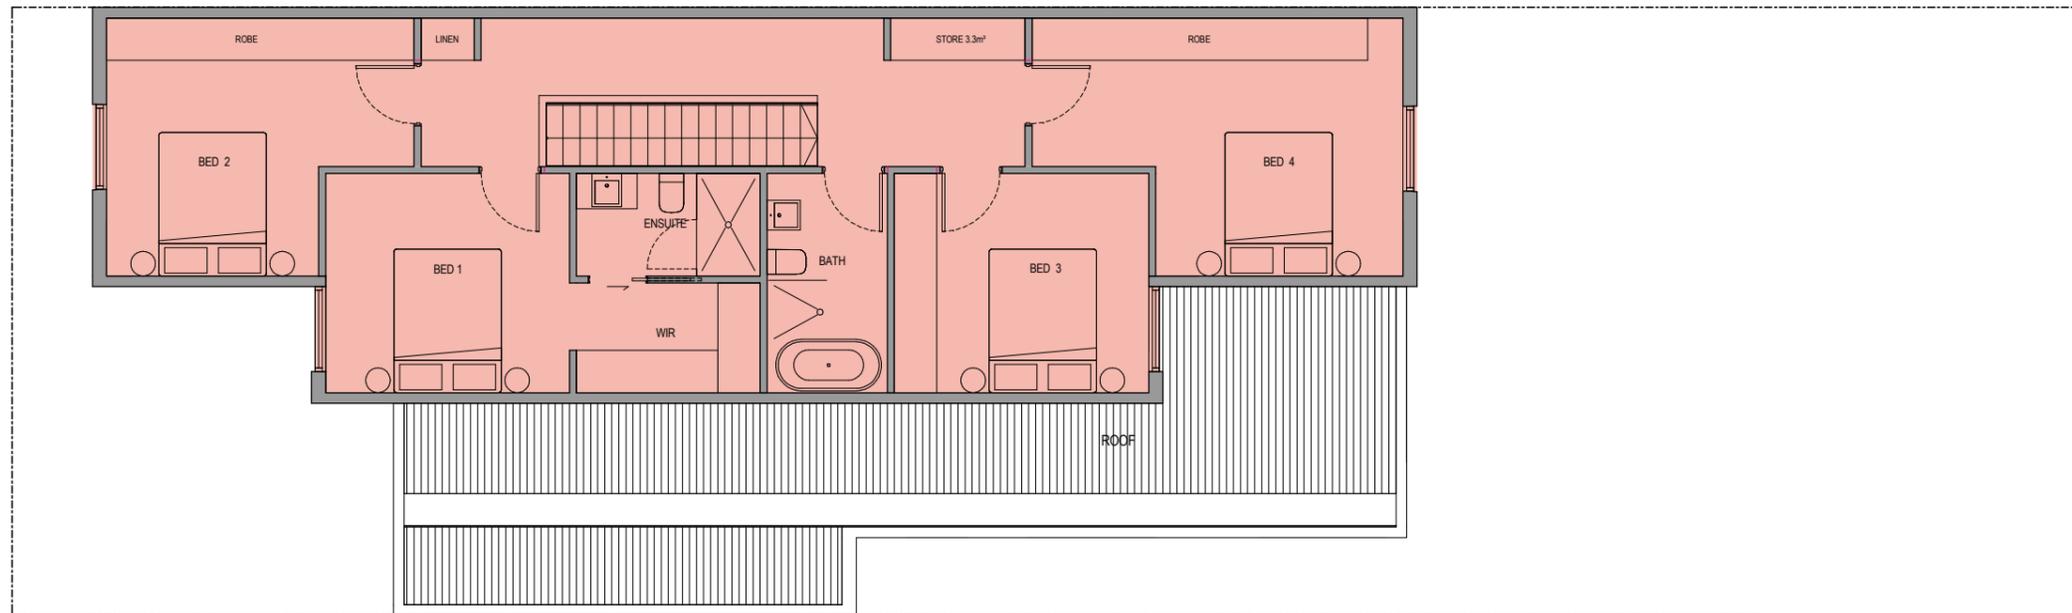

NOTE: SKETCH PLANS FOR PRELIMINARY PURPOSES ONLY. PLANS SUBJECT TO CHANGE DURING DESIGN AND TOWN PLANNING STAGES.

LEVEL 1

LENEWAY

DISCLAIMER:
 ROTHELOWMAN Property Pty. Ltd. retains all common law, statutory law and other rights including copyright and intellectual property rights in respect of this document.
 The recipient indemnifies ROTHELOWMAN Property Pty. Ltd. against all claims resulting from use of this document for any purpose other than its intended use, unauthorized changes or reuse of the document on other projects without the permission of ROTHELOWMAN Property Pty. Ltd. Under no circumstances shall transfer of this document be deemed a sale or constitute a transfer of the license to use this document.

7/08/2016 11:43:22 AM

REVISIONS			
No	Date	Description	By
1	07.08.16	REVISED DPO SUBMISSION	JA

PROJECT TITLE
RESIDENTIAL DEVELOPEMENT
 10 ALVINA STREET, OAKLEIGH SOUTH, VIC

DRAWING TITLE
 TYPE FF_LEVEL 1 PLAN

SCALE: @ A1
 1 : 50

DATE:
 07/08/16

DWG No:

SK8.FF-021-

PROJECT No:
 214174

DRAWN BY:
 JA

REV

PRELIMINARY

MELBOURNE
 LEVEL 1/153 STURT STREET
 SOUTHBANK VIC 3006
 AUSTRALIA
 T 03 9268 6800
www.rothelwman.com.au ACN 005 783 997




ABBREVIATIONS SCHEDULE

A/C	A/C CONDENSER
CPBD	CUPBOARD
DP	DOWNPIPE
ELEC	ELECTRICITY
E/S	ENSUITE
HL	HIGH LEVEL (WINDOW)
LB	LETTER BOX
LINEN	LINEN CUPBOARD
LDRY	LAUNDRY
MTRS	METERS
POS	PRIVATE OPEN SPACE
PR	POWDER ROOM
PS	PRIVACY SCREEN
RWH	RAIN WATER HEAD
RWT	RAIN WATER TANK
SCR	SCREEN
SL	SKYLIGHT
SS	SHADE SCREEN
ST	SOLAR TUBE
WIR	WALK IN ROBE

ALVINA STREET FRONTAGE

ADJACENT TOWNHOUSE

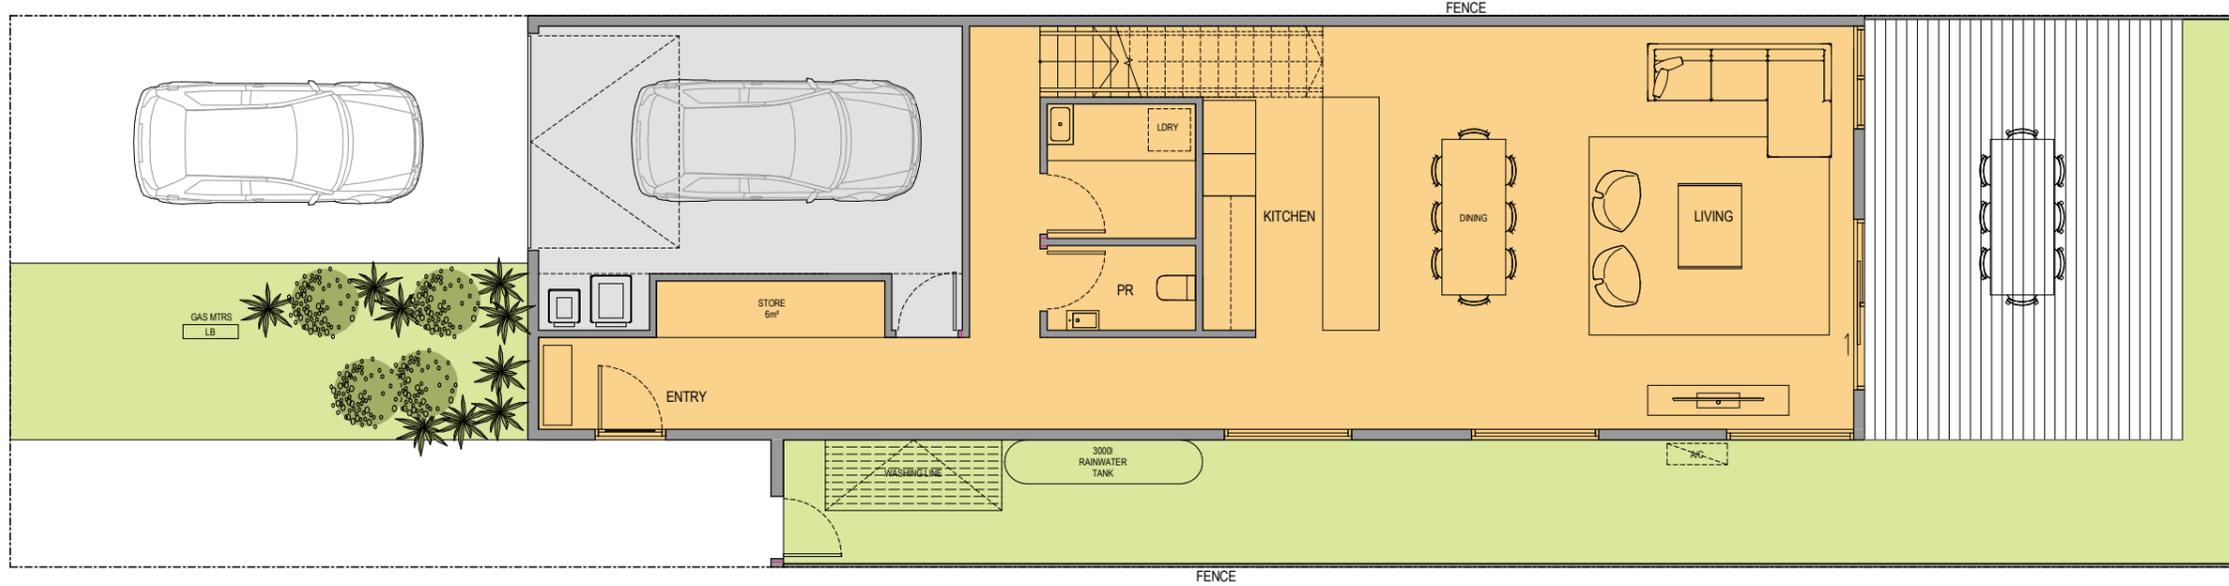


GROUND

NOTE: SKETCH PLANS FOR PRELIMINARY PURPOSES ONLY. PLANS SUBJECT TO CHANGE DURING DESIGN AND TOWN PLANNING STAGES.

ALVINA STREET FRONTAGE

ADJACENT TOWNHOUSE

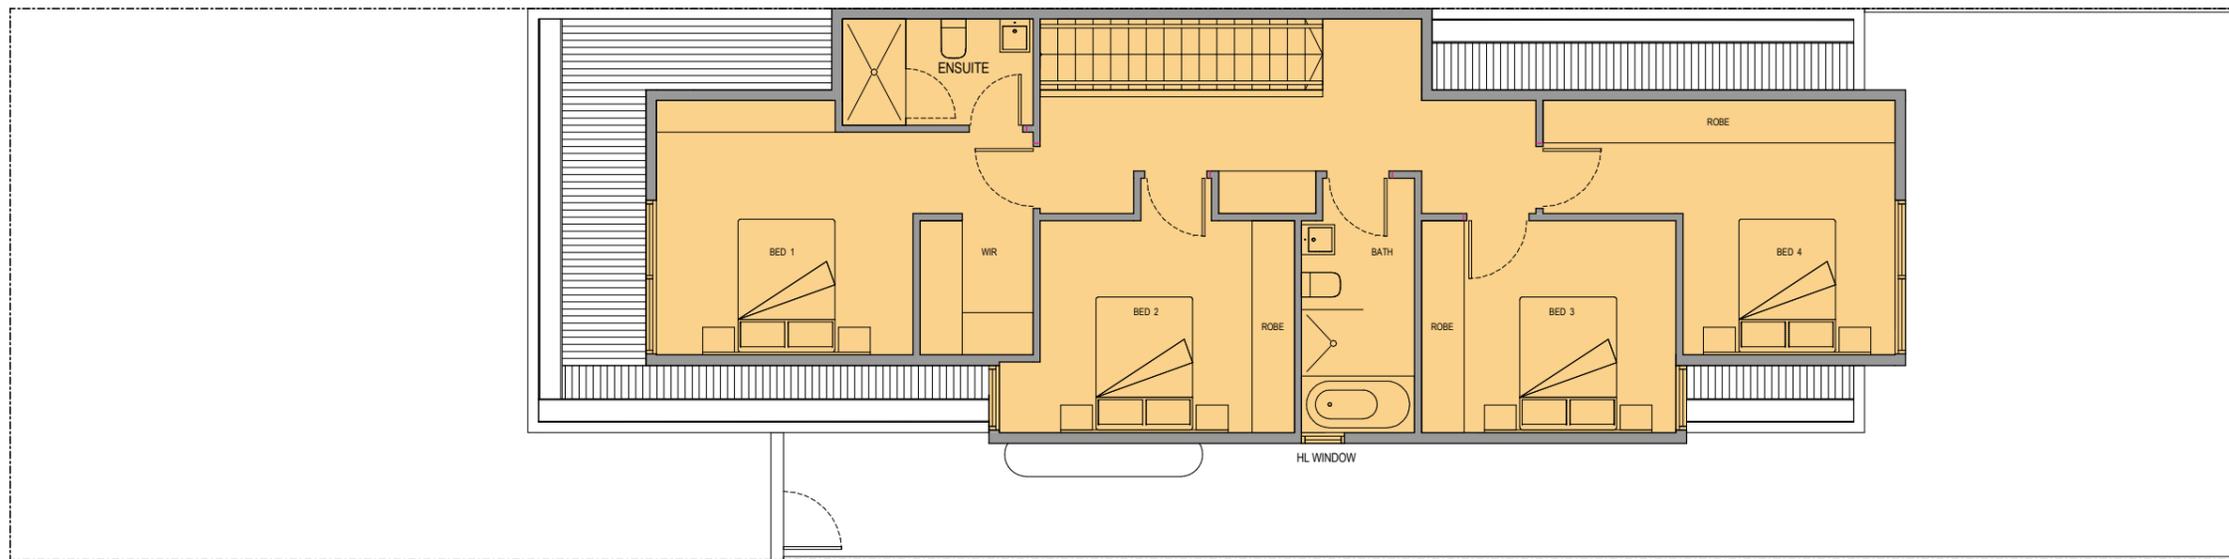

LEVEL 1

DISCLAIMER:
 ROTHLOWMAN Property Pty. Ltd. retains all common law, statutory law and other rights including copyright and intellectual property rights in respect of this document.
 The recipient indemnifies ROTHLOWMAN Property Pty. Ltd. against all claims resulting from use of this document for any purpose other than its intended use, unauthorized changes or reuse of the document on other projects without the permission of ROTHLOWMAN Property Pty. Ltd.
 Under no circumstances shall transfer of this document be deemed a sale or constitute a transfer of the license to use this document.
 7/08/2016 11:44:55 AM

REVISIONS			
No	Date	Description	By
1	07.06.16	REVISED DPO SUBMISSION	IA


PROJECT TITLE
RESIDENTIAL DEVELOPMENT
 10 ALVINA STREET
 OAKLEIGH SOUTH, VIC
 DRAWING TITLE
TYPE GG_FLOOR PLANS

SCALE: @ A1
1 : 50
 DATE:
 07/08/16
 DWG No:
SK8.GG-01

PROJECT No:
214174
 DRAWN BY:
 AT/PA
 REV
-
PRELIMINARY
MELBOURNE
 LEVEL 1/153 STURT STREET
 SOUTHBANK VIC 3006
 AUSTRALIA
 T 03 9268 6800
 www.rothlowman.com.au ACN 005 783 997

ABBREVIATIONS SCHEDULE


A/C	A/C CONDENSER
CPBD	CUPBOARD
DP	DOWNPIPE
ELEC	ELECTRICITY
E/S	ENSUITE
HL	HIGH LEVEL (WINDOW)
LB	LETTER BOX
LINEN	LINEN CUPBOARD
LDRY	LAUNDRY
MTRS	METERS
POS	PRIVATE OPEN SPACE
PR	POWDER ROOM
PS	PRIVACY SCREEN
RWH	RAIN WATER HEAD
RWT	RAIN WATER TANK
SCR	SCREEN
SL	SKYLIGHT
SS	SHADE SCREEN
ST	SOLAR TUBE
WIR	WALK IN ROBE

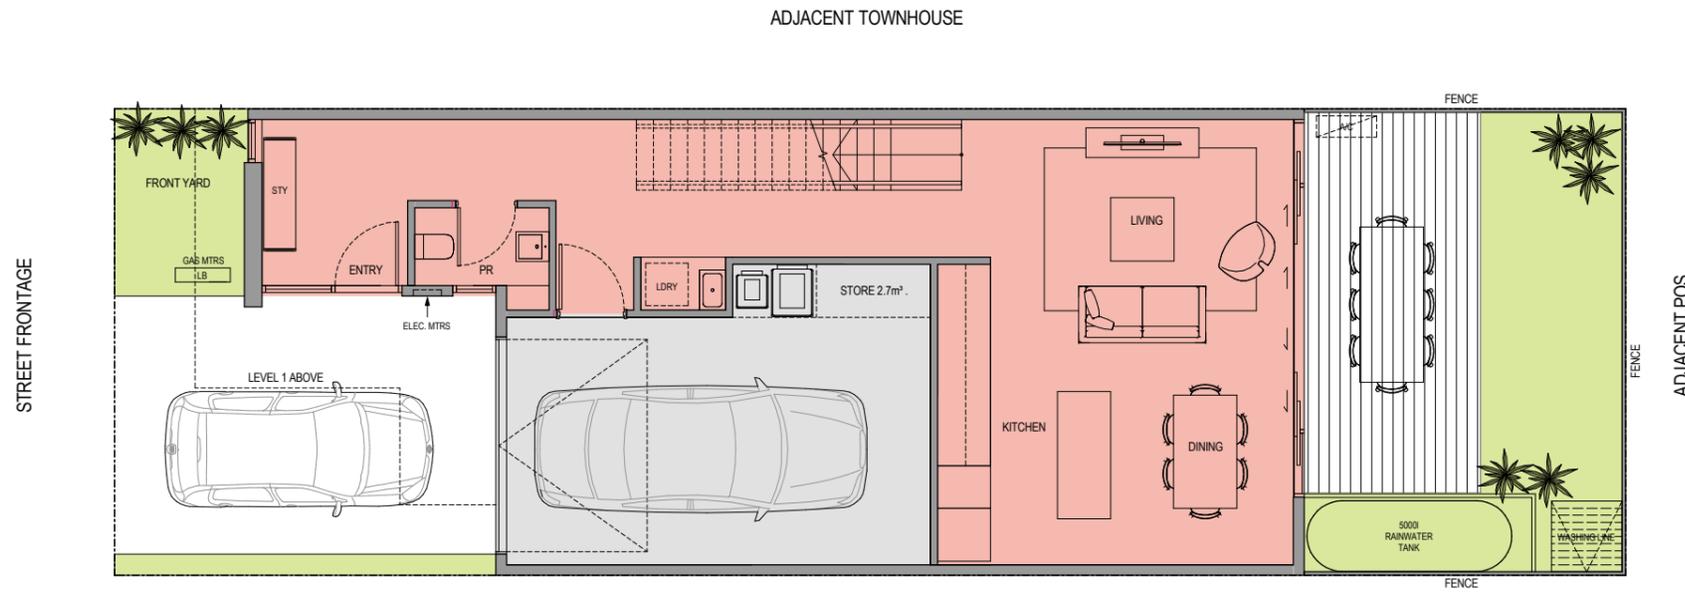

GROUND

ADJACENT TOWNHOUSE

NOTE: SKETCH PLANS FOR PRELIMINARY PURPOSES ONLY. PLANS SUBJECT TO CHANGE DURING DESIGN AND TOWN PLANNING STAGES.

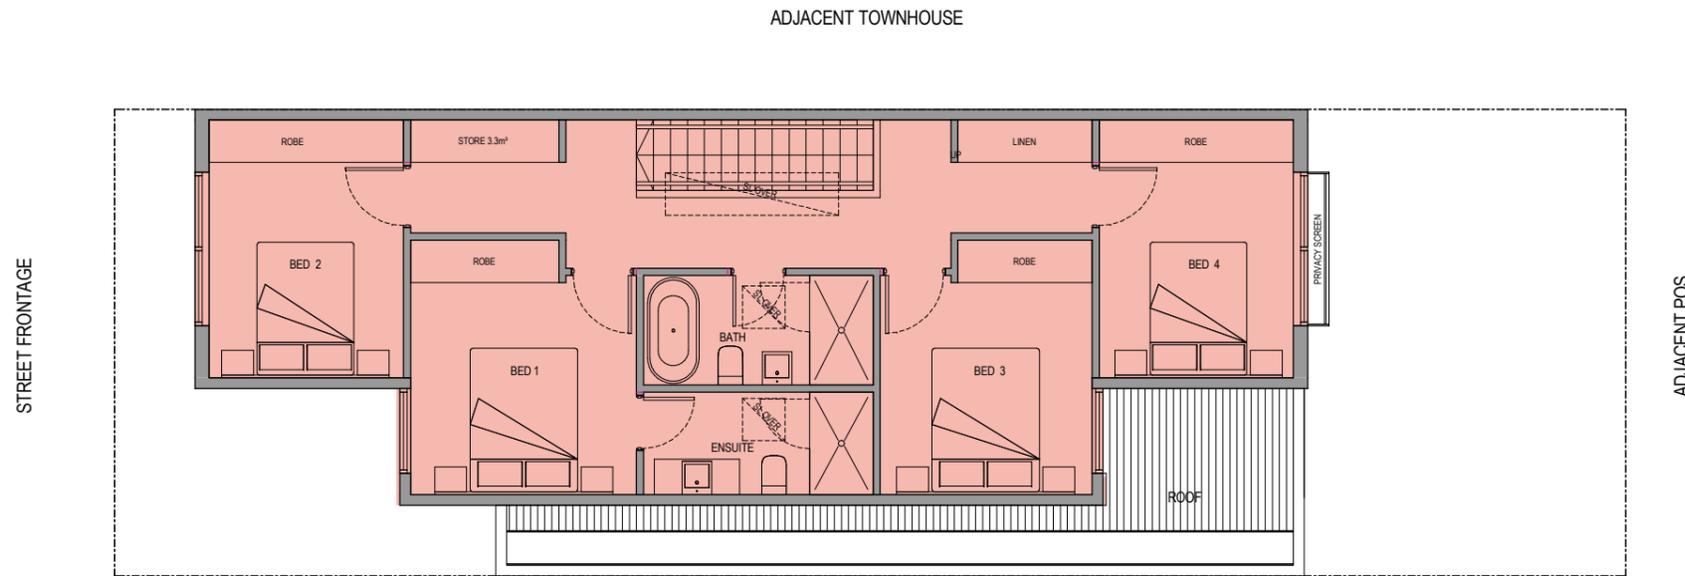

LEVEL 1

ADJACENT TOWNHOUSE

DISCLAIMER:
ROTHELOWMAN Property Pty. Ltd. retains all common law, statutory law and other rights including copyright and intellectual property rights in respect of this document.
The recipient indemnifies ROTHELOWMAN Property Pty. Ltd. against all claims resulting from use of this document for any purpose other than its intended use, unauthorized changes or reuse of the document on other projects without the permission of ROTHELOWMAN Property Pty. Ltd. Under no circumstances shall transfer of this document be deemed a sale or constitute a transfer of the license to use this document.
7/08/2016 11:46:00 AM

REVISIONS			
No	Date	Description	By
1	07.08.16	REVISED DPO SUBMISSION	JA

PROJECT TITLE
RESIDENTIAL DEVELOPMENT
10 ALVINA STREET, OAKLEIGH SOUTH, VIC

DRAWING TITLE
TYPE HH_FLOOR PLANS

SCALE: @ A1
1 : 50

DATE: 07/08/16

DWG No: SK8.HH-01-

PROJECT No:
214174

DRAWN BY:
JA

MELBOURNE
LEVEL 1/153 STURT STREET
SOUTHBANK VIC 3006
AUSTRALIA
T 03 9268 6800
www.rothelovman.com.au ACN 005 783 997


ROTHELOWMAN

PRELIMINARY

ABBREVIATIONS SCHEDULE

A/C	A/C CONDENSER
CPBD	CUPBOARD
DP	DOWNPIPE
ELEC	ELECTRICITY
E/S	ENSUITE
HL	HIGH LEVEL (WINDOW)
LB	LETTER BOX
LINEN	LINEN CUPBOARD
LDRY	LAUNDRY
MTRS	METERS
POS	PRIVATE OPEN SPACE
PR	POWDER ROOM
PS	PRIVACY SCREEN
RWH	RAIN WATER HEAD
RWT	RAIN WATER TANK
SCR	SCREEN
SL	SKYLIGHT
SS	SHADE SCREEN
ST	SOLAR TUBE
WIR	WALK IN ROBE

ALVINA STREET FRONTAGE

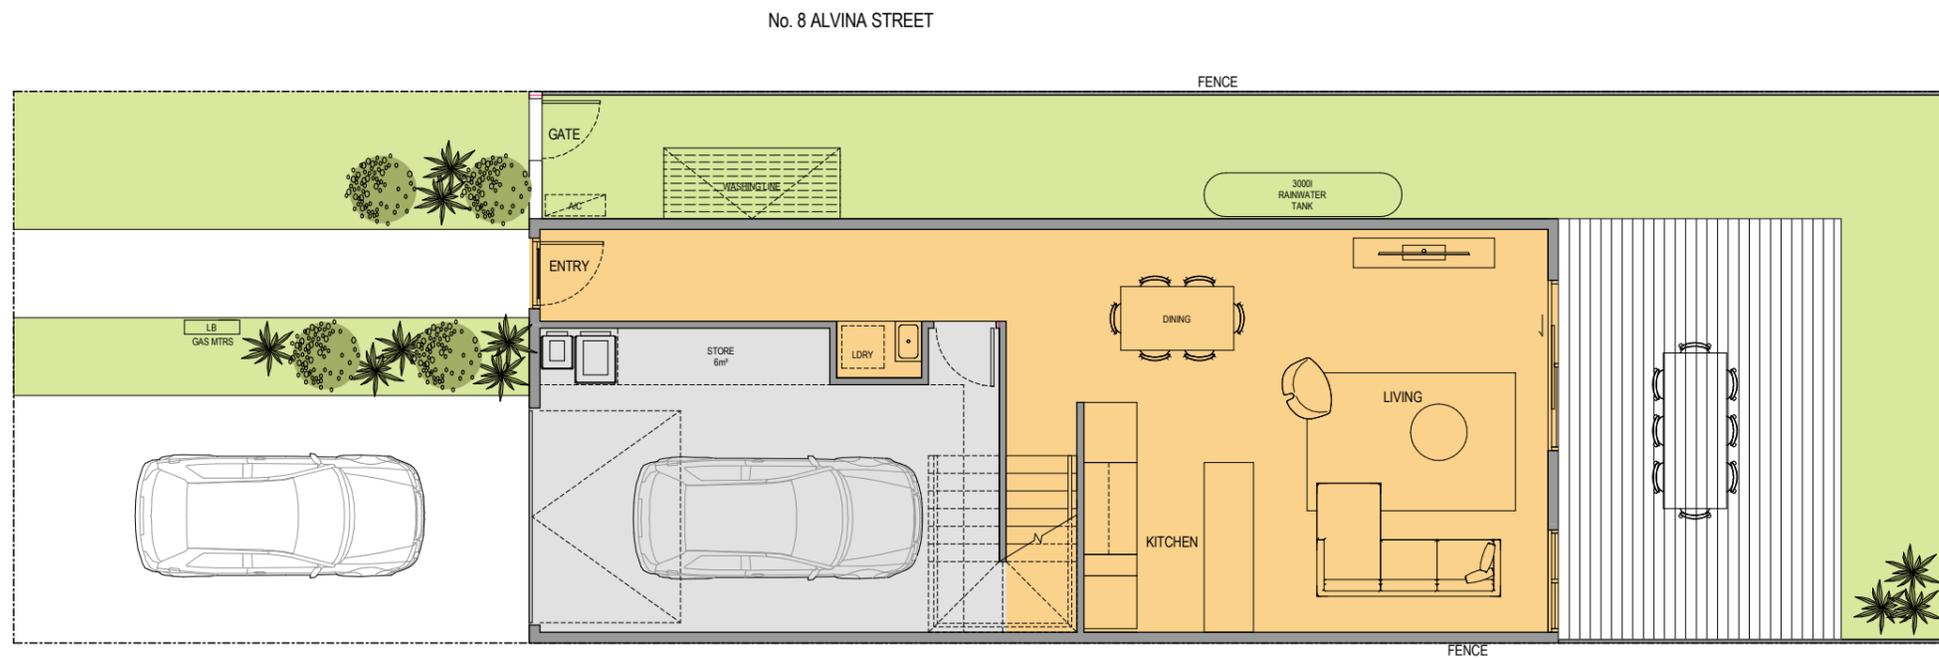


GROUND

ADJACENT TOWNHOUSE

No. 8 ALVINA STREET

NOTE: SKETCH PLANS FOR PRELIMINARY PURPOSES ONLY. PLANS SUBJECT TO CHANGE DURING DESIGN AND TOWN PLANNING STAGES.

ALVINA STREET FRONTAGE

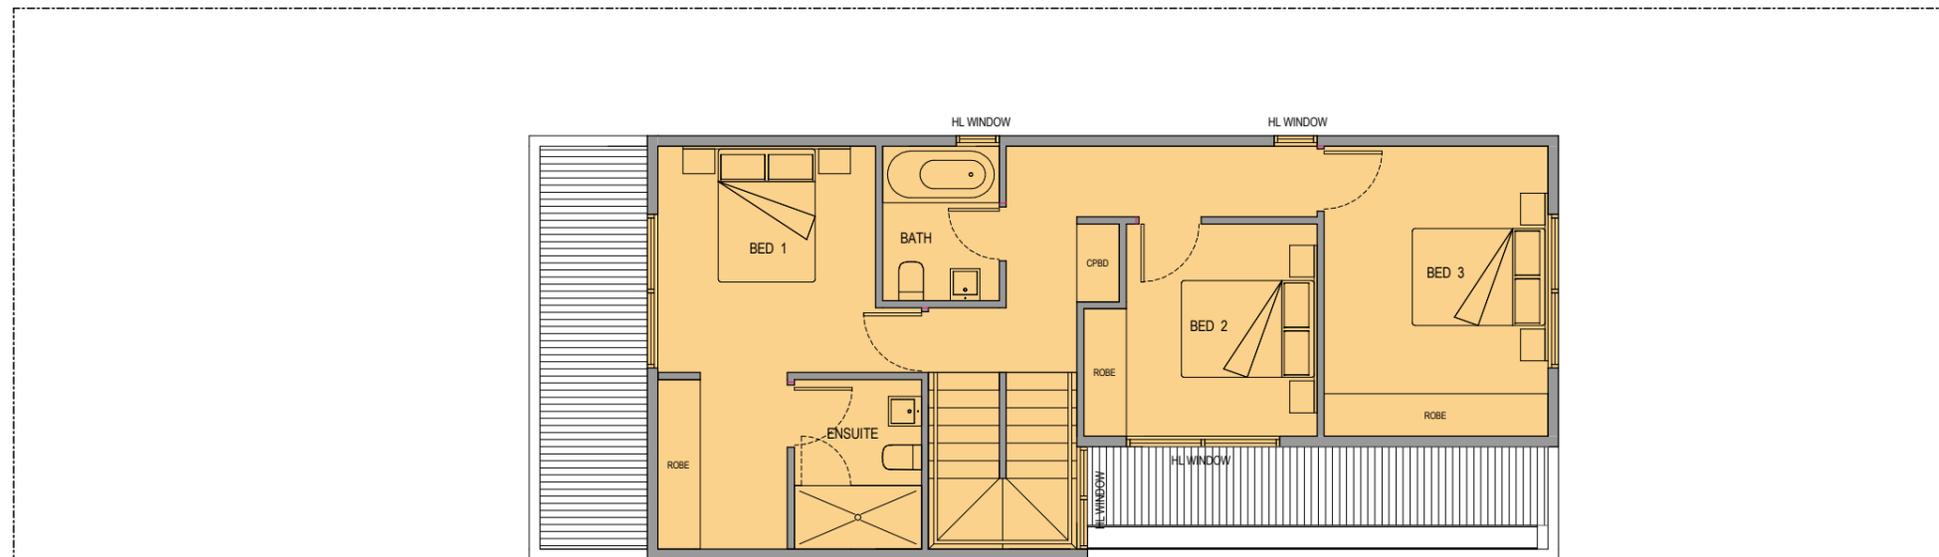

LEVEL 1

ADJACENT TOWNHOUSE

DISCLAIMER:
 ROTHELOWMAN Property Pty. Ltd. retains all common law, statutory law and other rights including copyright and intellectual property rights in respect of this document.
 The recipient indemnifies ROTHELOWMAN Property Pty. Ltd. against all claims resulting from use of this document for any purpose other than its intended use, unauthorized changes or reuse of the document on other projects without the permission of ROTHELOWMAN Property Pty. Ltd. Under no circumstances shall transfer of this document be deemed a sale or constitute a transfer of the license to use this document.
 7/08/2016 11:46:57 AM

REVISIONS			
No.	Date	Description	By
1	07.06.16	REVISED DPO SUBMISSION	IA

PROJECT TITLE
RESIDENTIAL DEVELOPMENT
 10 ALVINA STREET
 OAKLEIGH SOUTH, VIC
 DRAWING TITLE
TYPE KK_FLOOR PLANS

SCALE: @ A1
1 : 50
 DATE:
 07/08/16
 DWG No:
SK8.KK-01

PROJECT No:
214174
 DRAWN BY:
 AT/PA
 REV
 -

MELBOURNE
 LEVEL 1/153 STURT STREET
 SOUTHBANK VIC 3006
 AUSTRALIA
 T 03 9268 6800
 www.rothelovman.com.au ACN 005 783 997



PRELIMINARY

ABBREVIATIONS SCHEDULE

A/C	A/C CONDENSER
CPBD	CUPBOARD
DP	DOWNPIPE
ELEC	ELECTRICITY
E/S	ENSUITE
HL	HIGH LEVEL (WINDOW)
LB	LETTER BOX
LINEN	LINEN CUPBOARD
MTRS	METERS
POS	PRIVATE OPEN SPACE
PR	POWDER ROOM
PS	PRIVACY SCREEN
RWH	RAIN WATER HEAD
RWT	RAIN WATER TANK
SCR	SCREEN
SL	SKYLIGHT
SS	SHADE SCREEN
ST	SOLAR TUBE
WIR	WALK IN ROBE

ADJACENT TOWNHOUSE

ADJACENT TOWNHOUSE

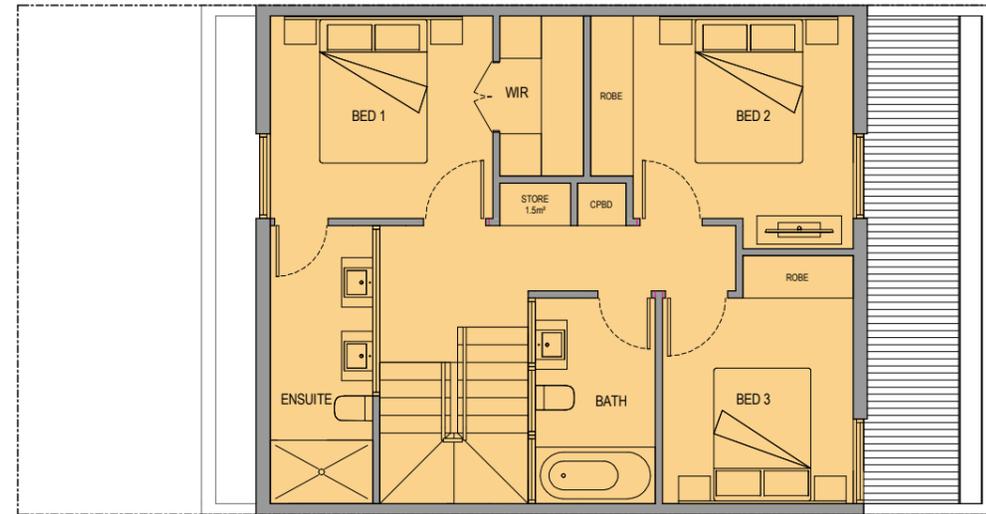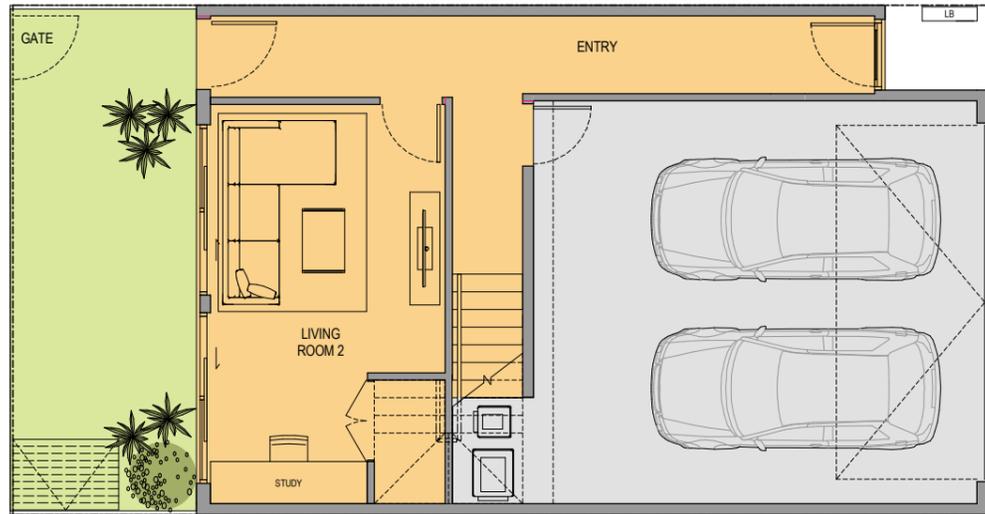

ALVINA STREET PUBLIC OPEN SPACE

STREET FRONTAGE

ALVINA STREET PUBLIC OPEN SPACE

STREET FRONTAGE

GROUND


ADJACENT TOWNHOUSE

LEVEL 2

ADJACENT TOWNHOUSE

NOTE: SKETCH PLANS FOR PRELIMINARY PURPOSES ONLY. PLANS SUBJECT TO CHANGE DURING DESIGN AND TOWN PLANNING STAGES.

ADJACENT TOWNHOUSE

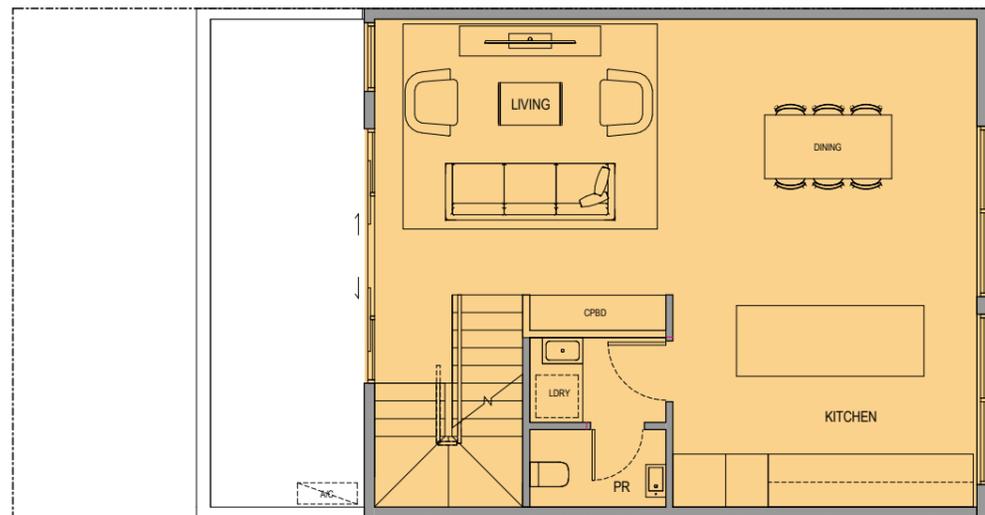

ALVINA STREET PUBLIC OPEN SPACE

STREET FRONTAGE

LEVEL 1

ADJACENT TOWNHOUSE

DISCLAIMER:
ROTHELOWMAN Property Pty. Ltd. retains all common law, statutory law and other rights including copyright and intellectual property rights in respect of this document.
The recipient indemnifies ROTHELOWMAN Property Pty. Ltd. against all claims resulting from use of this document for any purpose other than its intended use, unauthorized changes or reuse of the document on other projects without the permission of ROTHELOWMAN Property Pty. Ltd.
Under no circumstances shall transfer of this document be deemed a sale or constitute a transfer of the license to use this document.

7/06/2016 11:48:02 AM

REVISIONS			
No	Date	Description	By
1	07.06.16	REVISED DPO SUBMISSION	IA

PROJECT TITLE
RESIDENTIAL DEVELOPMENT
10 ALVINA STREET
OAKLEIGH SOUTH, VIC

DRAWING TITLE
TYPE MM_FLOOR PLANS

SCALE: @ A1
1 : 50

DATE: 07/06/16

DWG No: SK8.MM-01

PROJECT No: 214174

DRAWN BY: AT/PA


REV: -

MELBOURNE
LEVEL 1/153 STURT STREET
SOUTHBANK VIC 3006
AUSTRALIA
T 03 9268 6800
www.rothelovman.com.au ACN 005 783 997


PRELIMINARY

ABBREVIATIONS SCHEDULE

A/C	A/C CONDENSER
CBPD	CUPBOARD
DP	DOWNPIPE
ELEC	ELECTRICITY
E/S	ENSUITE
HL	HIGH LEVEL (WINDOW)
LB	LETTER BOX
LINEN	LINEN CUPBOARD
MTRS	METERS
POS	PRIVATE OPEN SPACE
PR	POWDER ROOM
PS	PRIVACY SCREEN
RWH	RAIN WATER HEAD
RWT	RAIN WATER TANK
SCR	SCREEN
SL	SKYLIGHT
SS	SHADE SCREEN
ST	SOLAR TUBE
WIR	WALK IN ROBE

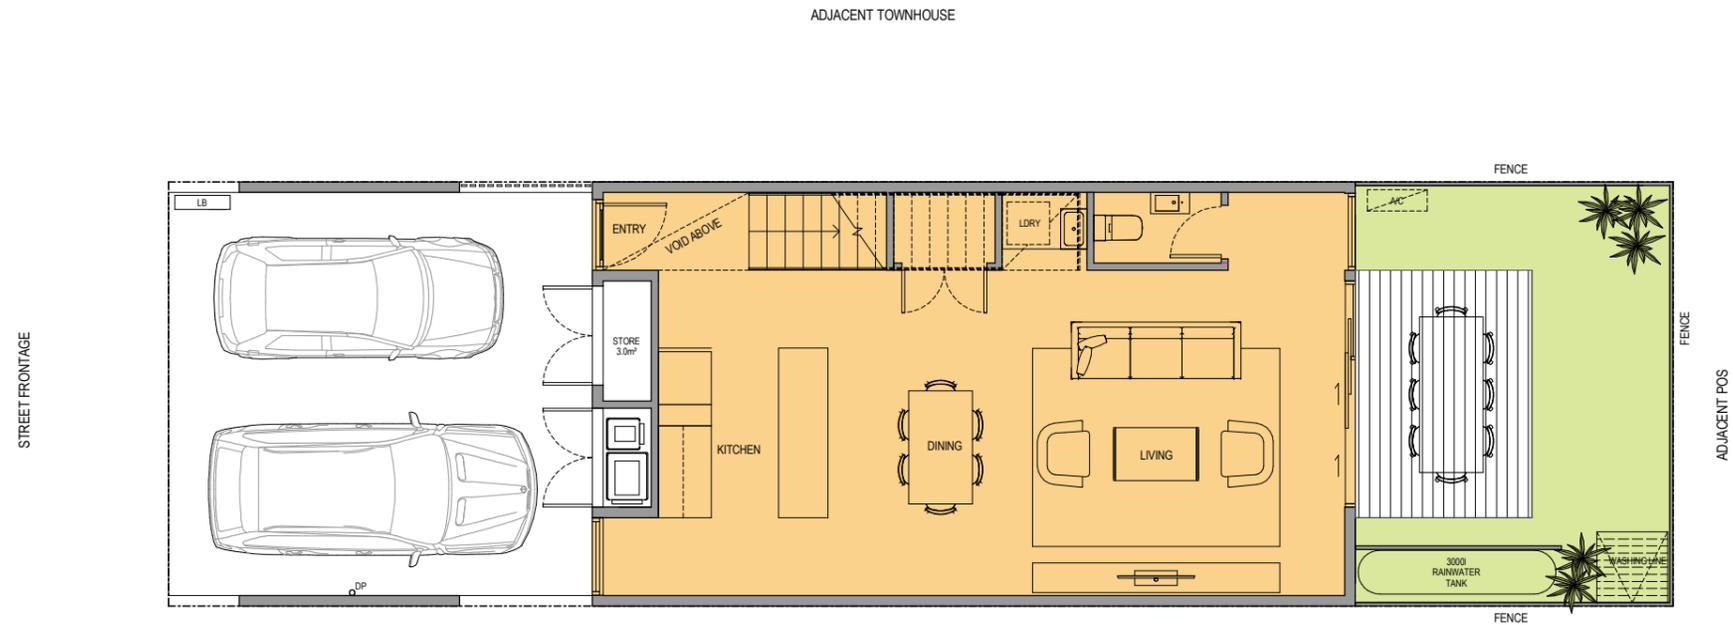

GROUND

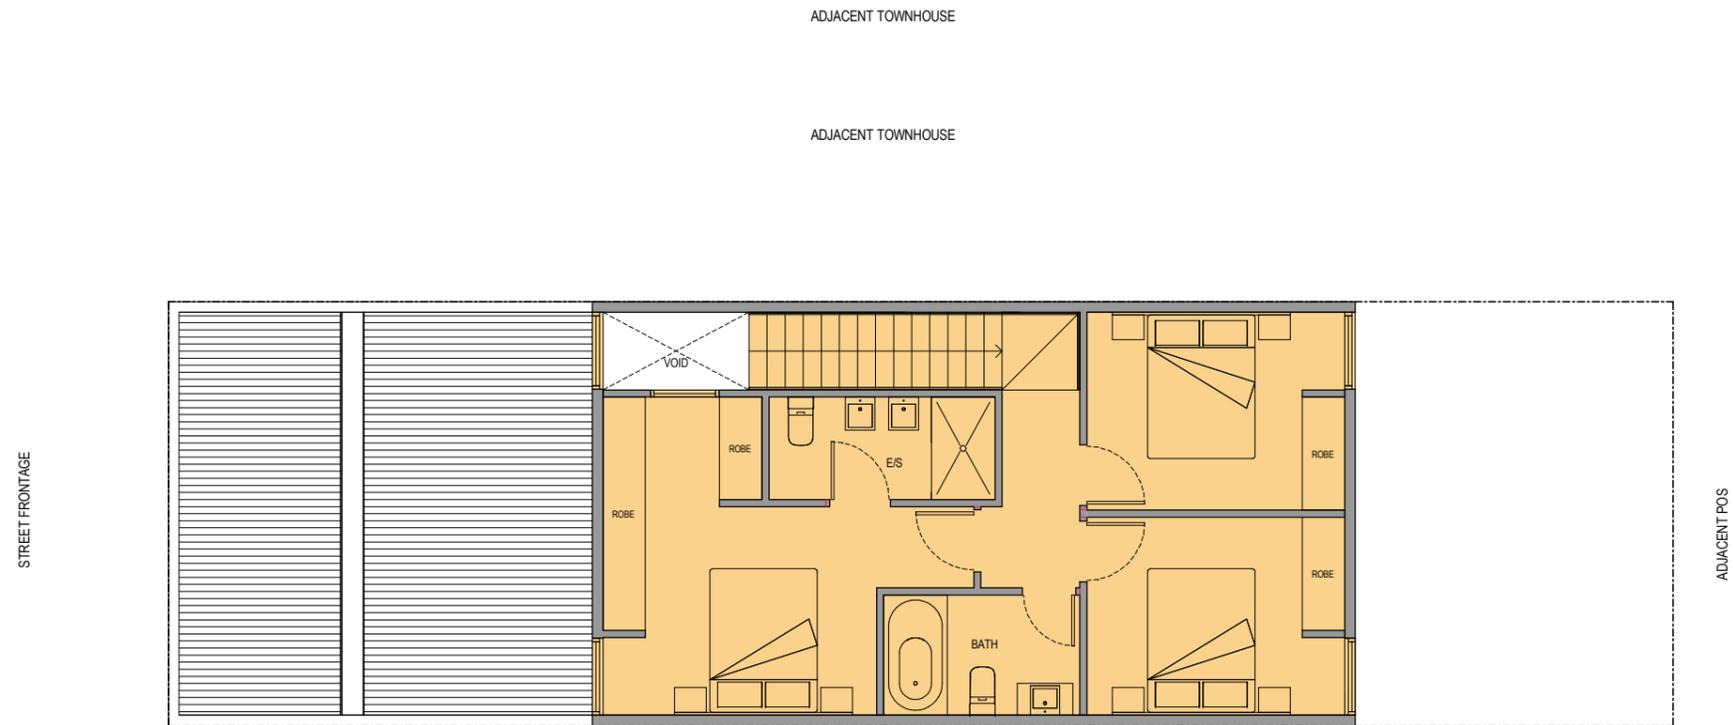

LEVEL 1

NOTE: SKETCH PLANS FOR PRELIMINARY PURPOSES ONLY. PLANS SUBJECT TO CHANGE DURING DESIGN AND TOWN PLANNING STAGES.

DISCLAIMER:
 ROTHLOWMAN Property Pty. Ltd. retains all common law, statutory law and other rights including copyright and intellectual property rights in respect of this document.
 The recipient indemnifies ROTHLOWMAN Property Pty. Ltd. against all claims resulting from use of this document for any purpose other than its intended use, unauthorized changes or reuse of the document on other projects without the permission of ROTHLOWMAN Property Pty. Ltd.
 Under no circumstances shall transfer of this document be deemed a sale or constitute a transfer of the license to use this document.
 7/08/2016 11:49:09 AM

REVISIONS			
No.	Date	Description	By
1	07.06.16	REVISED DPO SUBMISSION	IA

PROJECT TITLE
RESIDENTIAL DEVELOPMENT
 10 ALVINA STREET, OAKLEIGH SOUTH

DRAWING TITLE
TYPE NN_FLOOR PLANS

SCALE: @ A1
1 : 50

DATE:
 07/08/16

DWG No:
 SK8.NN-01

PROJECT No:
214174


DRAWN BY:
 AT/KA

REV

PRELIMINARY

MELBOURNE
 LEVEL 1/153 STURT STREET
 SOUTHBANK VIC 3006
 AUSTRALIA
 T 03 9268 6800
www.rothelwman.com.au ACN 005 783 997


STREET FRONTAGE

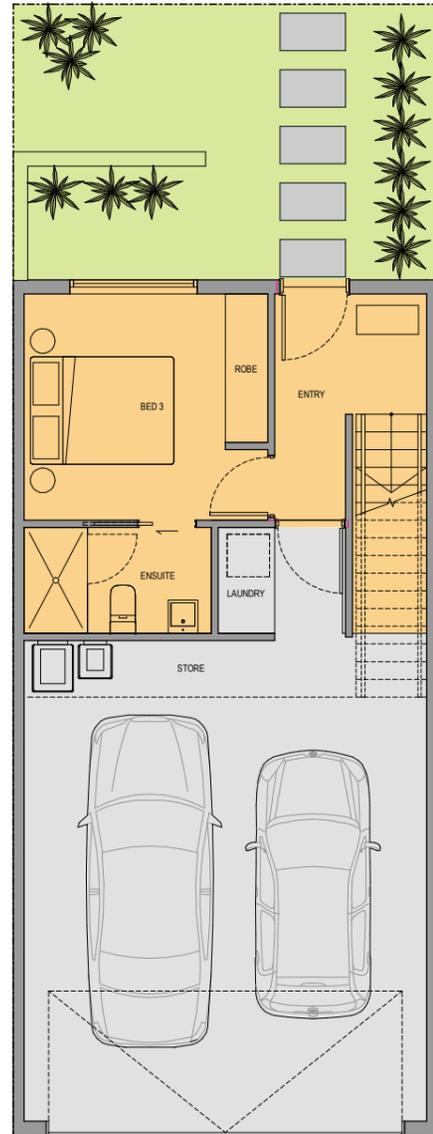

STREET FRONTAGE

GROUND


STREET FRONTAGE

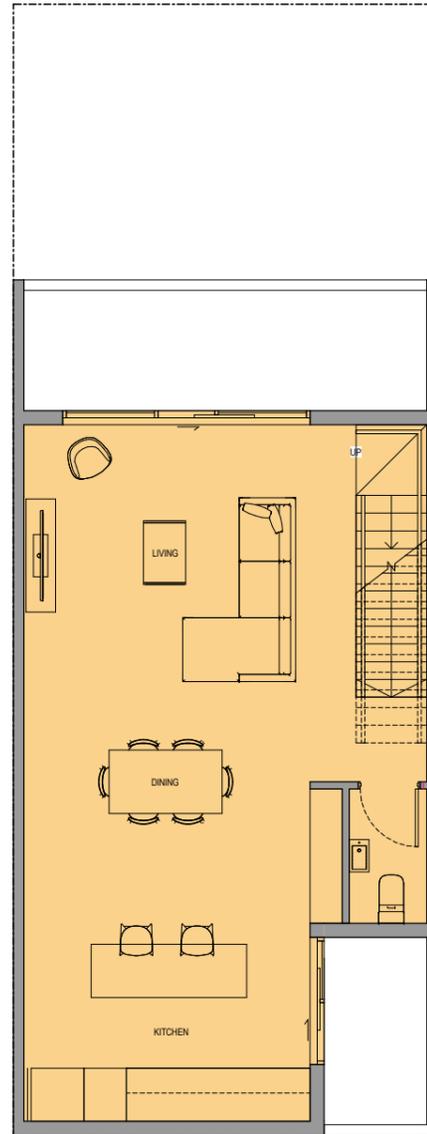

STREET FRONTAGE

LEVEL 1

STREET FRONTAGE

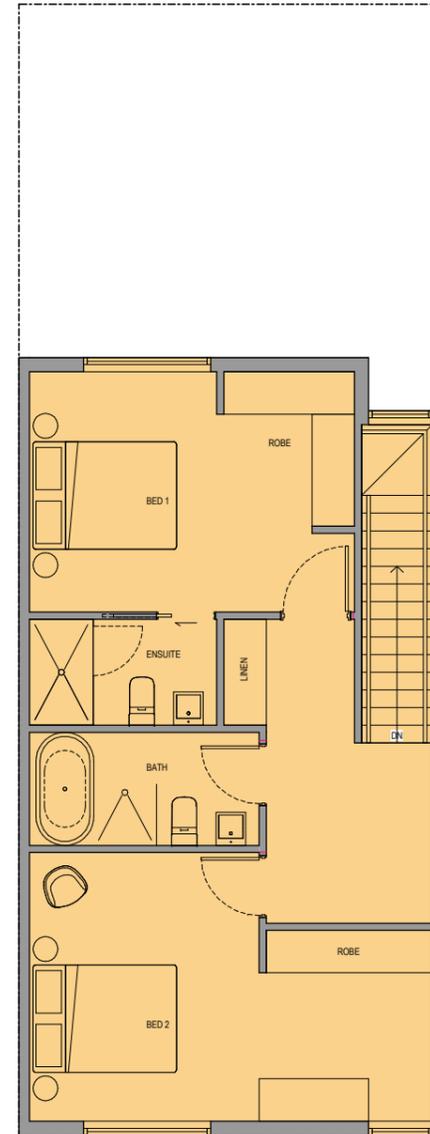

STREET FRONTAGE

LEVEL 2

NOTE: SKETCH PLANS FOR PRELIMINARY PURPOSES ONLY. PLANS SUBJECT TO CHANGE DURING DESIGN AND TOWN PLANNING STAGES.

DISCLAIMER:
 ROTHLOWMAN Property Pty. Ltd. retains all common law, statutory law and other rights including copyright and intellectual property rights in respect of this document.
 The recipient indemnifies ROTHLOWMAN Property Pty. Ltd. against all claims resulting from use of this document for any purpose other than its intended use, unauthorized changes or reuse of the document on other projects without the permission of ROTHLOWMAN Property Pty. Ltd.
 Under no circumstances shall transfer of this document be deemed a sale or constitute a transfer of the license to use this document.

7/08/2016 11:50:35 AM

REVISIONS			
No	Date	Description	By
1	07.06.16	REVISED DPO SUBMISSION	JA

PROJECT TITLE
RESIDENTIAL DEVELOPMENT
 10 ALVINA STREET

DRAWING TITLE
TYPE PP_FLOOR PLANS

SCALE: @ A1
1 : 50

PROJECT No:
214174

DATE:
 07/08/16

DRAWN BY:
 JA

DWG No:
SK8.PP-01


PRELIMINARY

MELBOURNE
 LEVEL 1/153 STURT STREET
 SOUTHBANK VIC 3006
 AUSTRALIA
 T 03 9268 6800
www.rothelwman.com.au ACN 005 783 997

ABBREVIATIONS SCHEDULE

A/C	A/C CONDENSER
CPBD	CUPBOARD
DP	DOWNPIPE
ELEC	ELECTRICITY
E/S	ENSUITE
HL	HIGH LEVEL (WINDOW)
LB	LETTER BOX
LINEN	LINEN CUPBOARD
LDRY	LAUNDRY
MTRS	METERS
POS	PRIVATE OPEN SPACE
PR	POWDER ROOM
PS	PRIVACY SCREEN
RWH	RAIN WATER HEAD
RWT	RAIN WATER TANK
SCR	SCREEN
SL	SKYLIGHT
SS	SHADE SCREEN
ST	SOLAR TUBE
WIR	WALK IN ROBE

ADJACENT TOWNHOUSE

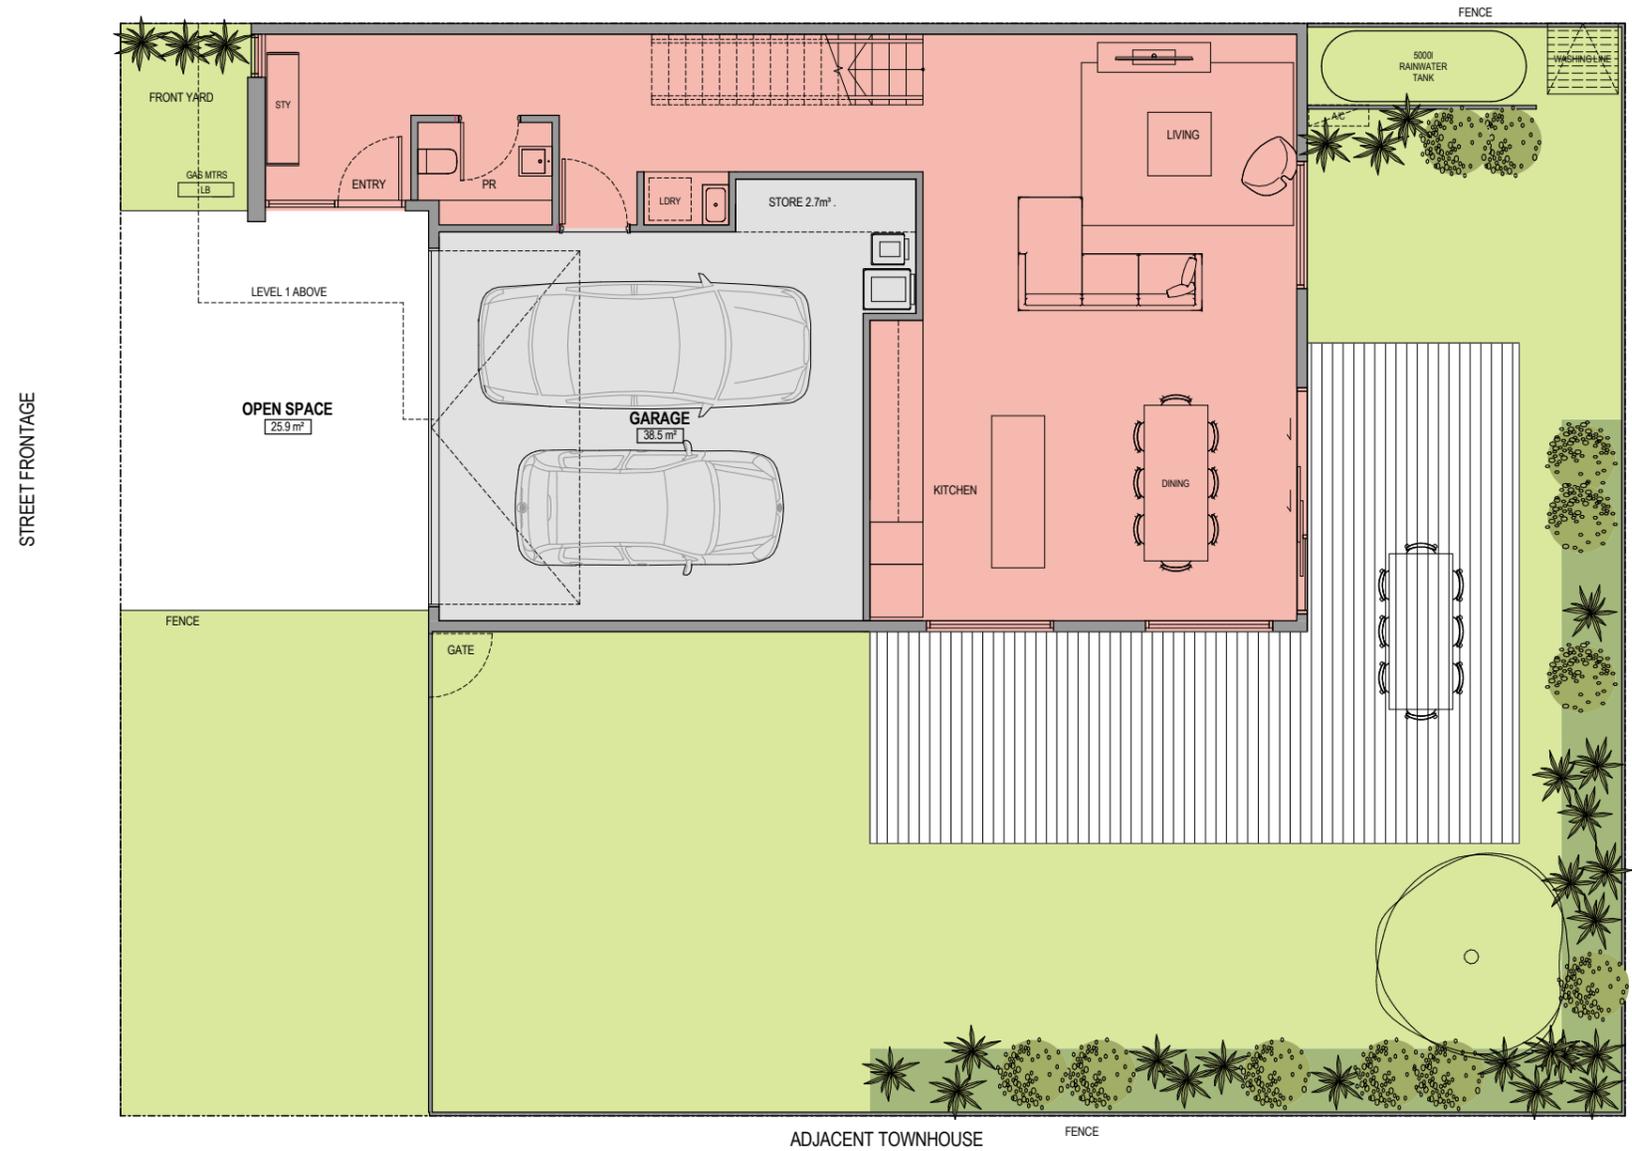

NOTE: SKETCH PLANS FOR PRELIMINARY PURPOSES ONLY. PLANS SUBJECT TO CHANGE DURING DESIGN AND TOWN PLANNING STAGES.

GROUND

DISCLAIMER:
 ROTHELOWMAN Property Pty. Ltd. retains all common law, statutory law and other rights including copyright and intellectual property rights in respect of this document.
 The recipient indemnifies ROTHELOWMAN Property Pty. Ltd. against all claims resulting from use of this document for any purpose other than its intended use, unauthorized changes or reuse of the document on other projects without the permission of ROTHELOWMAN Property Pty. Ltd. Under no circumstances shall transfer of this document be deemed a sale or constitute a transfer of the license to use this document.

7/08/2016 11:58:55 AM

REVISIONS			
No	Date	Description	By
1	07.08.16	REVISED DPO SUBMISSION	JA

PROJECT TITLE
RESIDENTIAL DEVELOPMENT
 10 ALVINA STREET, OAKLEIGH SOUTH, VIC

DRAWING TITLE
TYPE RR_GROUND FLOOR PLAN

SCALE: @ A1
1 : 50

DATE:
 07/08/16

DWG No:
 SK8.RR-01-

PROJECT No:
214174

DRAWN BY:
 JA

PRELIMINARY

MELBOURNE
 LEVEL 1/153 STURT STREET
 SOUTHBANK VIC 3006
 AUSTRALIA
 T 03 9268 6800
www.rothelowman.com.au ACN 005 783 997

ADJACENT TOWNHOUSE

STREET FRONTAGE



ADJACENT POS

NOTE: SKETCH PLANS FOR PRELIMINARY PURPOSES ONLY. PLANS SUBJECT TO CHANGE DURING DESIGN AND TOWN PLANNING STAGES.

LEVEL 1

ADJACENT TOWNHOUSE

DISCLAIMER:
 ROTHELOWMAN Property Pty. Ltd. retains all common law, statutory law and other rights including copyright and intellectual property rights in respect of this document.
 The recipient indemnifies ROTHELOWMAN Property Pty. Ltd. against all claims resulting from use of this document for any purpose other than its intended use, unauthorized changes or reuse of the document on other projects without the permission of ROTHELOWMAN Property Pty. Ltd.
 Under no circumstances shall transfer of this document be deemed a sale or constitute a transfer of the license to use this document.

7/08/2016 11:58:55 AM

REVISIONS			
No	Date	Description	By
1	07.08.16	REVISED DPO SUBMISSION	JA

PROJECT TITLE
RESIDENTIAL DEVELOPEMENT
 10 ALVINA STREET, OAKLEIGH SOUTH, VIC

DRAWING TITLE
TYPE RR_LEVEL 1 PLAN

SCALE: @ A1
1 : 50

PROJECT No:
214174

DATE:
 07/08/16

DRAWN BY:
 JA


DWG No:
SK8.RR-02-

PRELIMINARY

MELBOURNE
 LEVEL 1/153 STURT STREET
 SOUTHBANK VIC 3006
 AUSTRALIA
 T 03 9268 6800
www.rothelovman.com.au ACN 005 783 997

ADJACENT TOWNHOUSE

STREET FRONTAGE

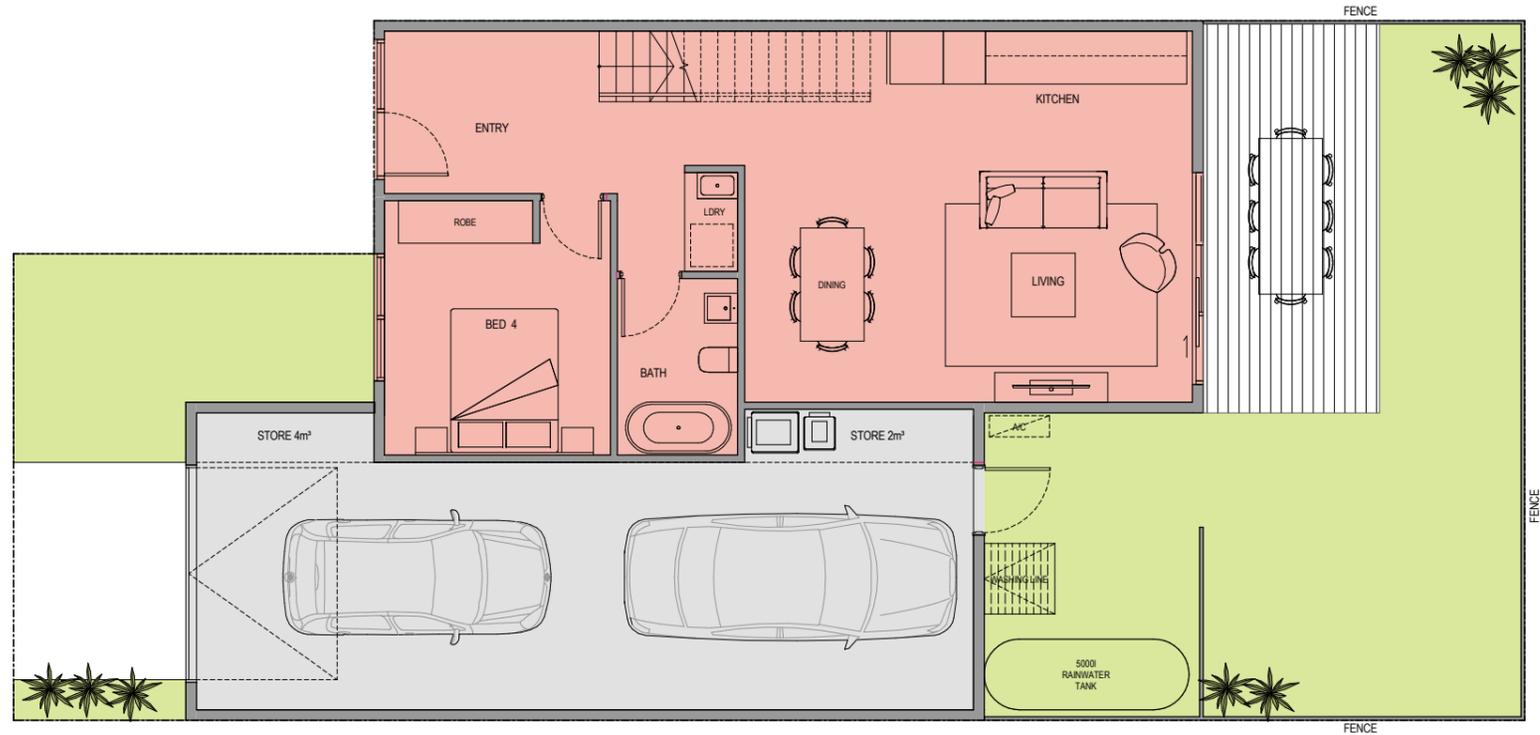


GROUND

ADJACENT TOWNHOUSE

ADJACENT TOWNHOUSE

STREET FRONTAGE

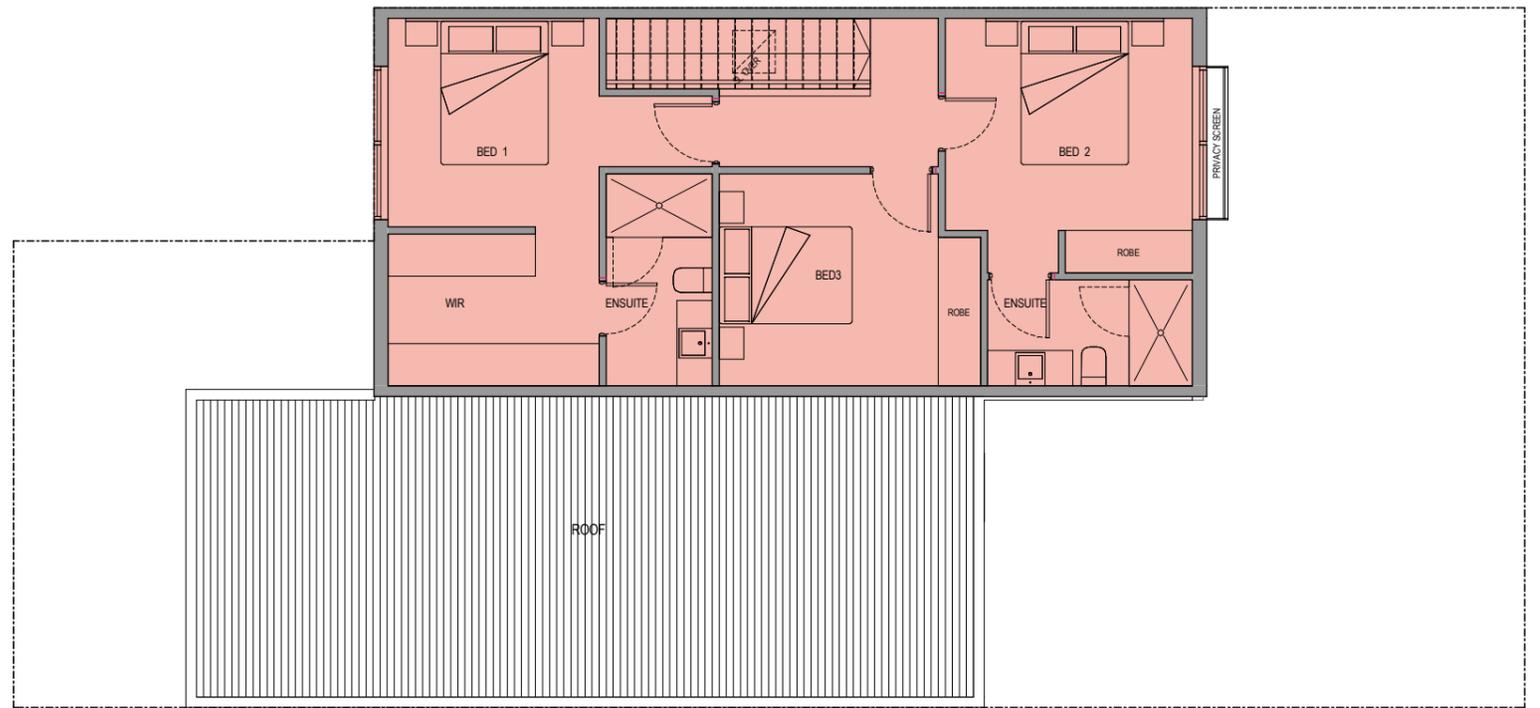

LEVEL 1

ADJACENT TOWNHOUSE

ABBREVIATIONS SCHEDULE

A/C	A/C CONDENSER
CPBD	CUPBOARD
DP	DOWNPIPE
ELEC	ELECTRICITY
E/S	ENSUITE
HL	HIGH LEVEL (WINDOW)
LB	LETTER BOX
LINEN	LINEN CUPBOARD
LDRY	LAUNDRY
MTRS	METERS
POS	PRIVATE OPEN SPACE
PR	POWDER ROOM
PS	PRIVACY SCREEN
RWH	RAIN WATER HEAD
RWT	RAIN WATER TANK
SCR	SCREEN
SL	SKYLIGHT
SS	SHADE SCREEN
ST	SOLAR TUBE
WIR	WALK IN ROBE

NOTE: SKETCH PLANS FOR PRELIMINARY PURPOSES ONLY. PLANS SUBJECT TO CHANGE DURING DESIGN AND TOWN PLANNING STAGES.

DISCLAIMER:
 ROTHELOWMAN Property Pty. Ltd. retains all common law, statutory law and other rights including copyright and intellectual property rights in respect of this document.
 The recipient indemnifies ROTHELOWMAN Property Pty. Ltd. against all claims resulting from use of this document for any purpose other than its intended use, unauthorized changes or reuse of the document on other projects without the permission of ROTHELOWMAN Property Pty. Ltd. Under no circumstances shall transfer of this document be deemed a sale or constitute a transfer of the license to use this document.
 7/08/2016 11:53:56 AM

REVISIONS			
No	Date	Description	By
-	07.08.16	REVISED DPO SUBMISSION	JA

PROJECT TITLE
RESIDENTIAL DEVELOPMENT
 10 ALVINA STREET, OAKLEIGH SOUTH, VIC

DRAWING TITLE
TYPE SS_FLOOR PLANS

SCALE: @ A1
1 : 50

DATE:
 07/08/16

DWG No:
 SK8.SS-01-

PROJECT No:
214174

DRAWN BY:
 JA

REV


PRELIMINARY

MELBOURNE
 LEVEL 1/153 STURT STREET
 SOUTHBANK VIC 3006
 AUSTRALIA
 T 03 9268 6800
 www.rothelovman.com.au ACN 005 783 997

ROTHELOWMAN


ABBREVIATIONS SCHEDULE

A/C	A/C CONDENSER
CBPD	CUPBOARD
DP	DOWNPIPE
ELEC	ELECTRICITY
E/S	ENSUITE
HL	HIGH LEVEL (WINDOW)
LB	LETTER BOX
LINEN	LINEN CUPBOARD
MTRS	METERS
POS	PRIVATE OPEN SPACE
PR	POWDER ROOM
PS	PRIVACY SCREEN
RWH	RAIN WATER HEAD
RWT	RAIN WATER TANK
SCR	SCREEN
SL	SKYLIGHT
SS	SHADE SCREEN
ST	SOLAR TUBE
WIR	WALK IN ROBE

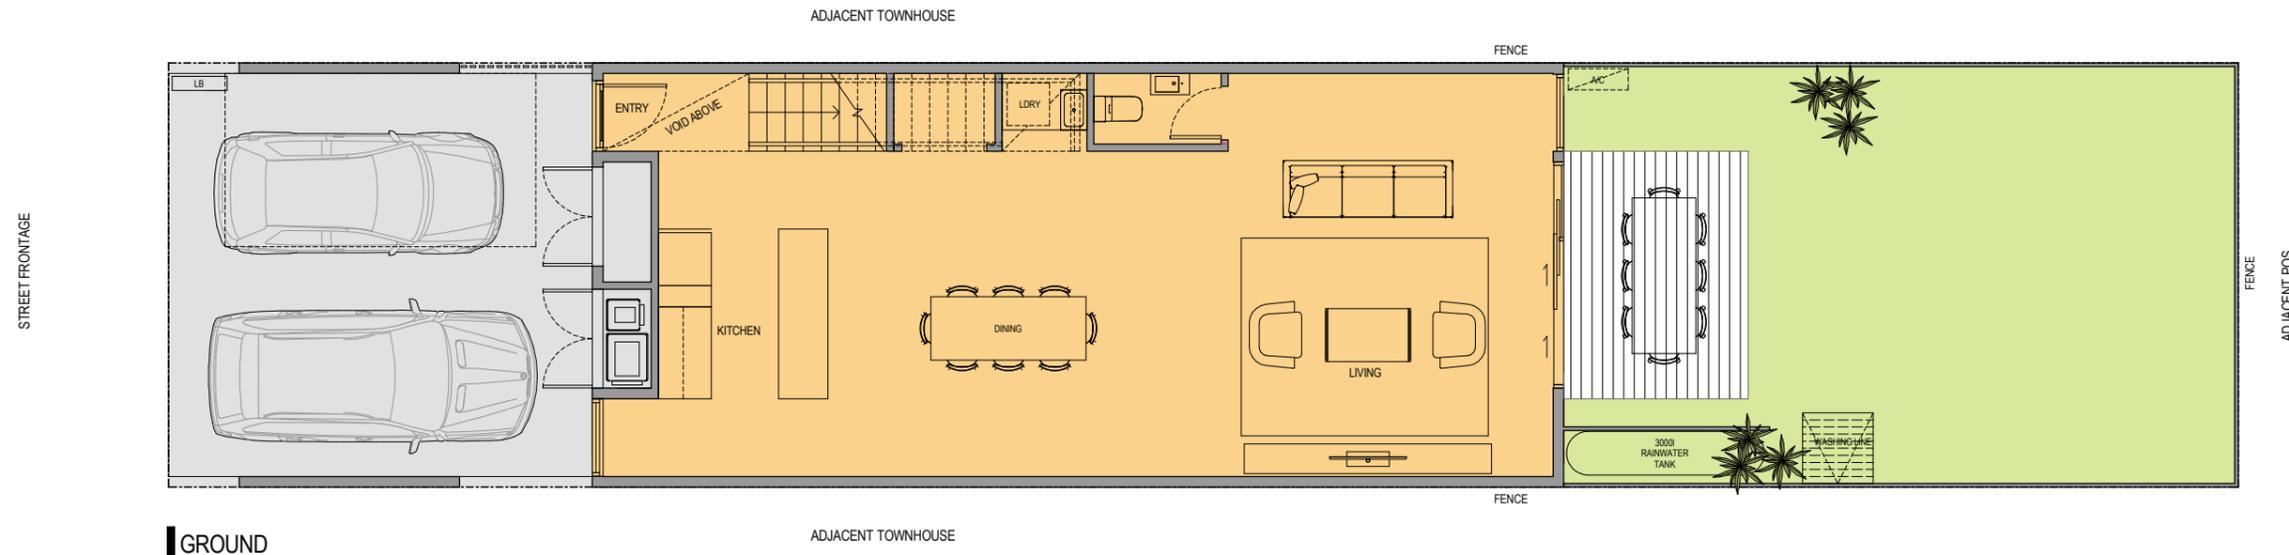

GROUND

NOTE: SKETCH PLANS FOR PRELIMINARY PURPOSES ONLY. PLANS SUBJECT TO CHANGE DURING DESIGN AND TOWN PLANNING STAGES.

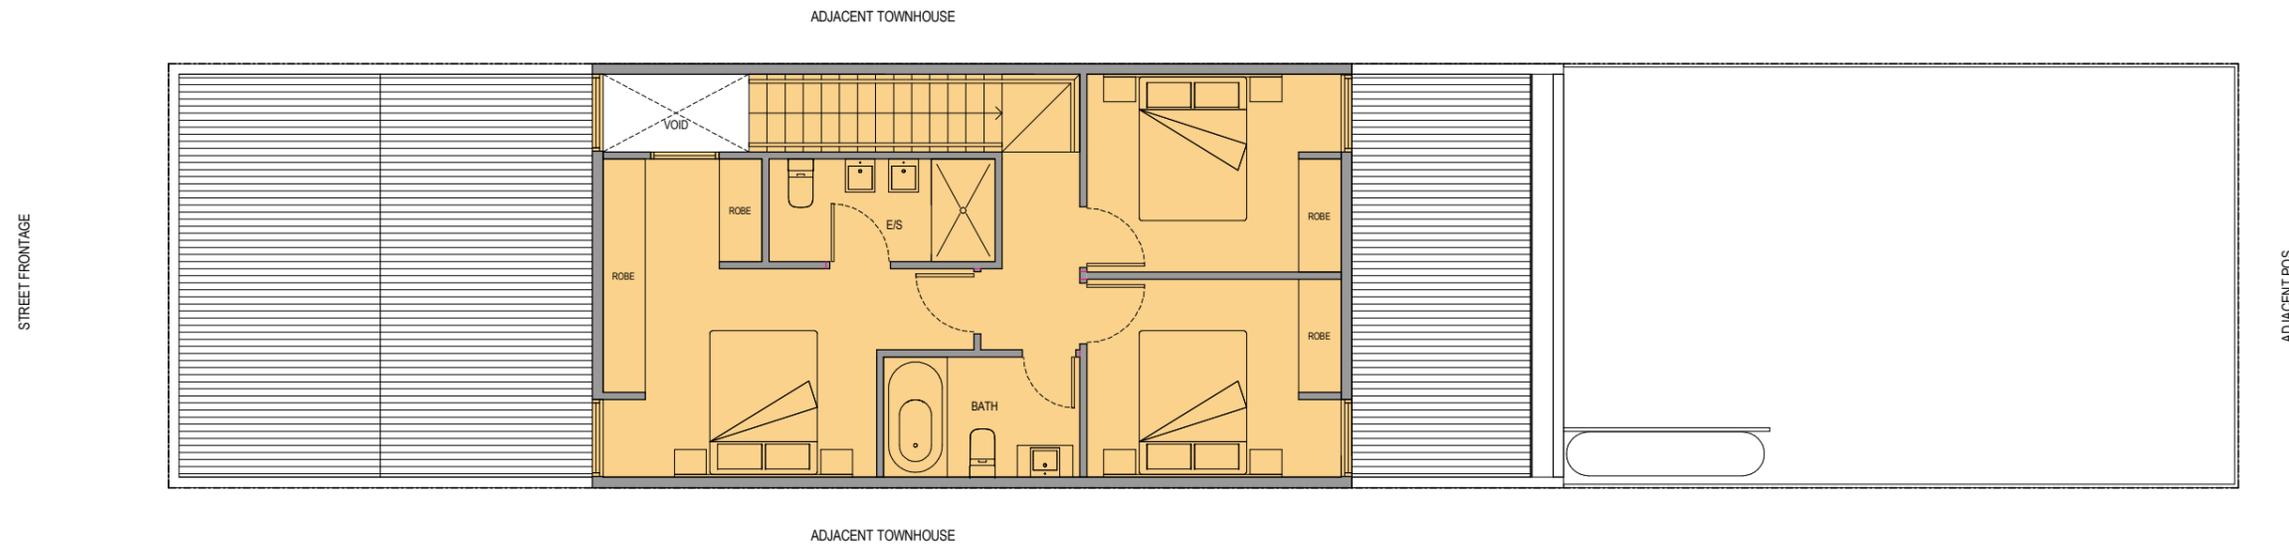

LEVEL 1

DISCLAIMER:
 ROTHLOWMAN Property Pty. Ltd. retains all common law, statutory law and other rights including copyright and intellectual property rights in respect of this document.
 The recipient indemnifies ROTHLOWMAN Property Pty. Ltd. against all claims resulting from use of this document for any purpose other than its intended use, unauthorized changes or reuse of the document on other projects without the permission of ROTHLOWMAN Property Pty. Ltd.
 Under no circumstances shall transfer of this document be deemed a sale or constitute a transfer of the license to use this document.

7/08/2016 11:55:06 AM

REVISIONS			
No	Date	Description	By
1	07.06.16	REVISED DPO SUBMISSION	IA

PROJECT TITLE
RESIDENTIAL DEVELOPMENT
 10 ALVINA STREET, OAKLEIGH SOUTH

DRAWING TITLE
TYPE TT_FLOOR PLANS

SCALE: @ A1
1 : 50

DATE:
 07/08/16

DWG No:
 SK8.TT-01

PROJECT No:
214174

DRAWN BY:
 AT/PA


REV

PRELIMINARY


MELBOURNE
 LEVEL 1/153 STURT STREET
 SOUTHBANK VIC 3006
 AUSTRALIA
 T 03 9268 6800
www.rotehlowman.com.au ACN 005 783 997

ABBREVIATIONS SCHEDULE

A/C	A/C CONDENSER
CBPD	CUPBOARD
DP	DOWNPIPE
ELEC	ELECTRICITY
E/S	ENSUITE
HL	HIGH LEVEL (WINDOW)
LB	LETTER BOX
LINEN	LINEN CUPBOARD
MTRS	METERS
POS	PRIVATE OPEN SPACE
PR	POWDER ROOM
PS	PRIVACY SCREEN
RWH	RAIN WATER HEAD
RWT	RAIN WATER TANK
SCR	SCREEN
SL	SKYLIGHT
SS	SHADE SCREEN
ST	SOLAR TUBE
WIR	WALK IN ROBE

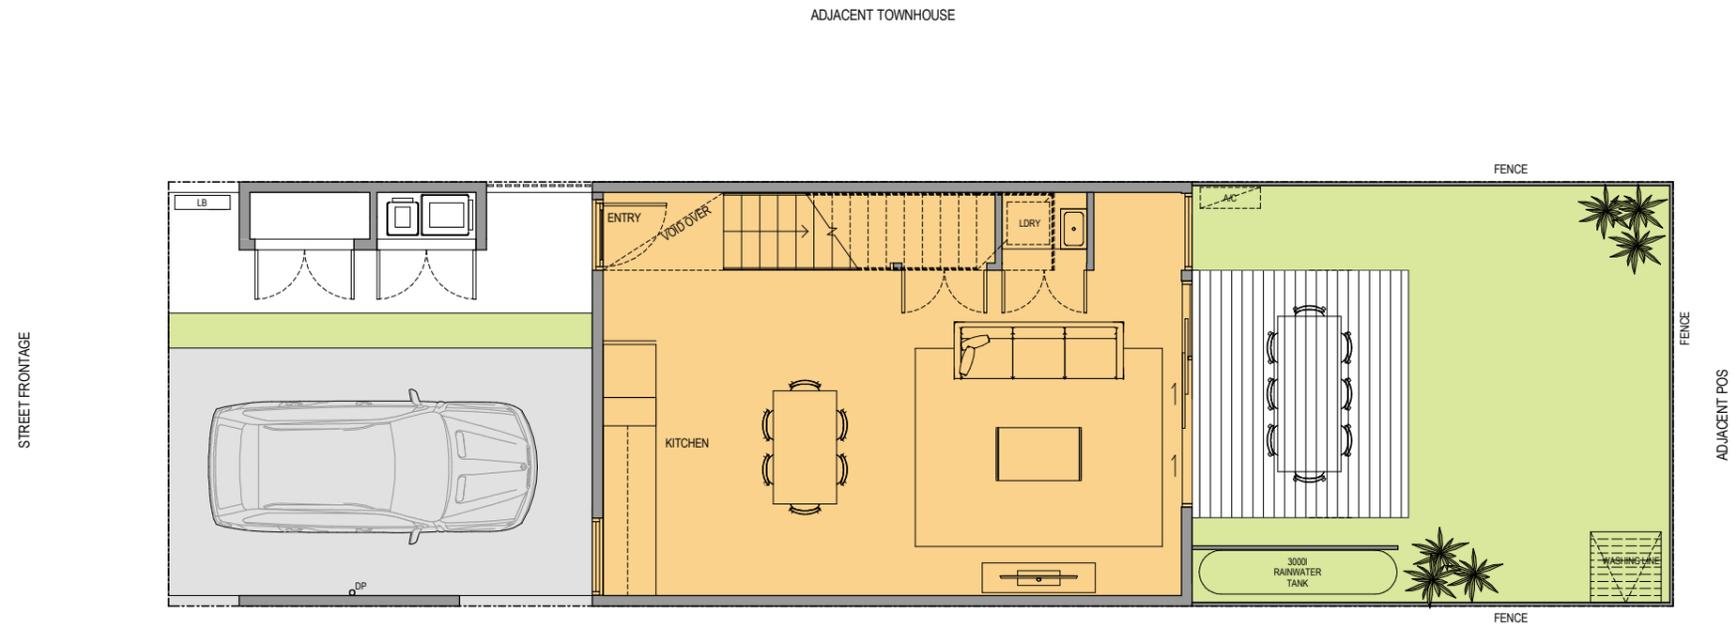

GROUND

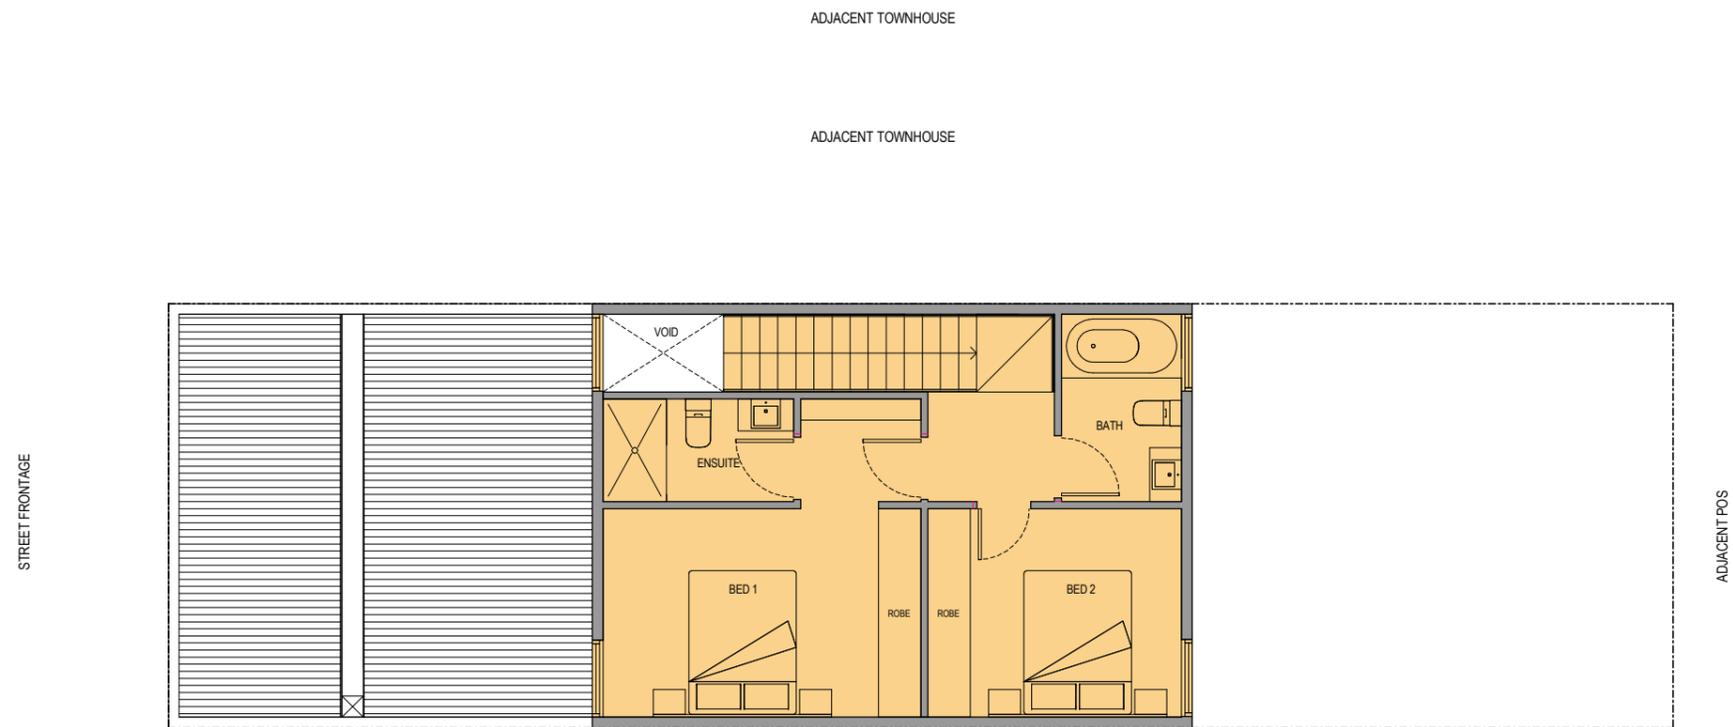

LEVEL 1

NOTE: SKETCH PLANS FOR PRELIMINARY PURPOSES ONLY. PLANS SUBJECT TO CHANGE DURING DESIGN AND TOWN PLANNING STAGES.

DISCLAIMER:
 ROTHELOWMAN Property Pty. Ltd. retains all common law, statutory law and other rights including copyright and intellectual property rights in respect of this document.
 The recipient indemnifies ROTHELOWMAN Property Pty. Ltd. against all claims resulting from use of this document for any purpose other than its intended use, unauthorized changes or reuse of the document on other projects without the permission of ROTHELOWMAN Property Pty. Ltd.
 Under no circumstances shall transfer of this document be deemed a sale or constitute a transfer of the license to use this document.

7/08/2016 11:56:46 AM

REVISIONS			
No	Date	Description	By
1	07.06.16	REVISED DPO SUBMISSION	IA

PROJECT TITLE
RESIDENTIAL DEVELOPMENT
 10 ALVINA STREET, OAKLEIGH SOUTH

DRAWING TITLE
TYPE WV_FLOOR PLANS

SCALE: @ A1
1 : 50

DATE:
 07/08/16

DWG No:
 SK8.WV-01

PROJECT No:
214174

DRAWN BY:
 AT/PA

REV

PRELIMINARY

MELBOURNE
 LEVEL 1/153 STURT STREET
 SOUTHBANK VIC 3006
 AUSTRALIA
 T 03 9268 6800
www.rothelovman.com.au ACN 005 783 997