FINISHES



EXTERNAL GLASS LIFT SHAFT





BLACK HANDRAILS WITH GLASS PANELS



GLASS WINDOW FRAMING



Ocean King Chinese testaurant 全龍海鮮燒臘酒家|

Drawn AS

明瘟燒臘。游水海鲜

每週十天

Drawing title Cover Sheet

Date 26/07/2019

TOWN PLANNING APPLICATION Project 73 - 75 KINGWAY GLEN WAVERLEY





SUBJECT SITE 75 and 73 Kingsway

Client #Client Full Name

TOWN PLANNING APPLICATION

Project 75 - 73 KINGWAY GLEN WAVERLEY




General Notes
1. The copyright of this drawing is vested solely and entirely with Triton
Construction P/L
2. Check all dimensions and levels on the site before commencing any work
and any discrepancies shall be reported to the designers


Montclair Ave

Drawing title SITE PLAN

SUBJECT SITE

Date 6/06/2019

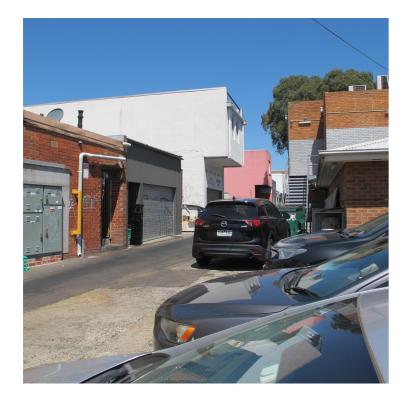

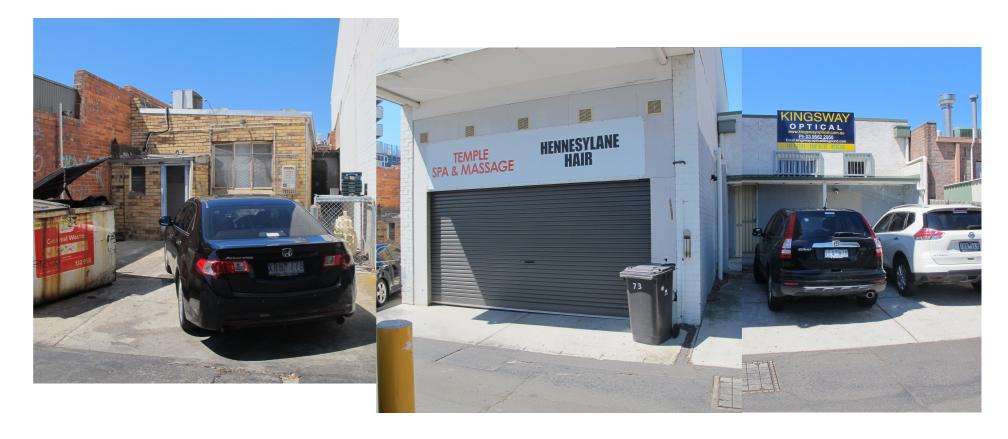

REAR LOOKING SOUTH ALONG REAR LAINE

REAR OF 71

REAR OF 73

REAR OF 75



Front looking South




Front looking North





General Notes


1. The copyright of this drawing is vested solely and entirely with Triton Construction P/L


2. Check all dimensions and levels on the site before commencing any work and any discrepancies shall be reported to the designers

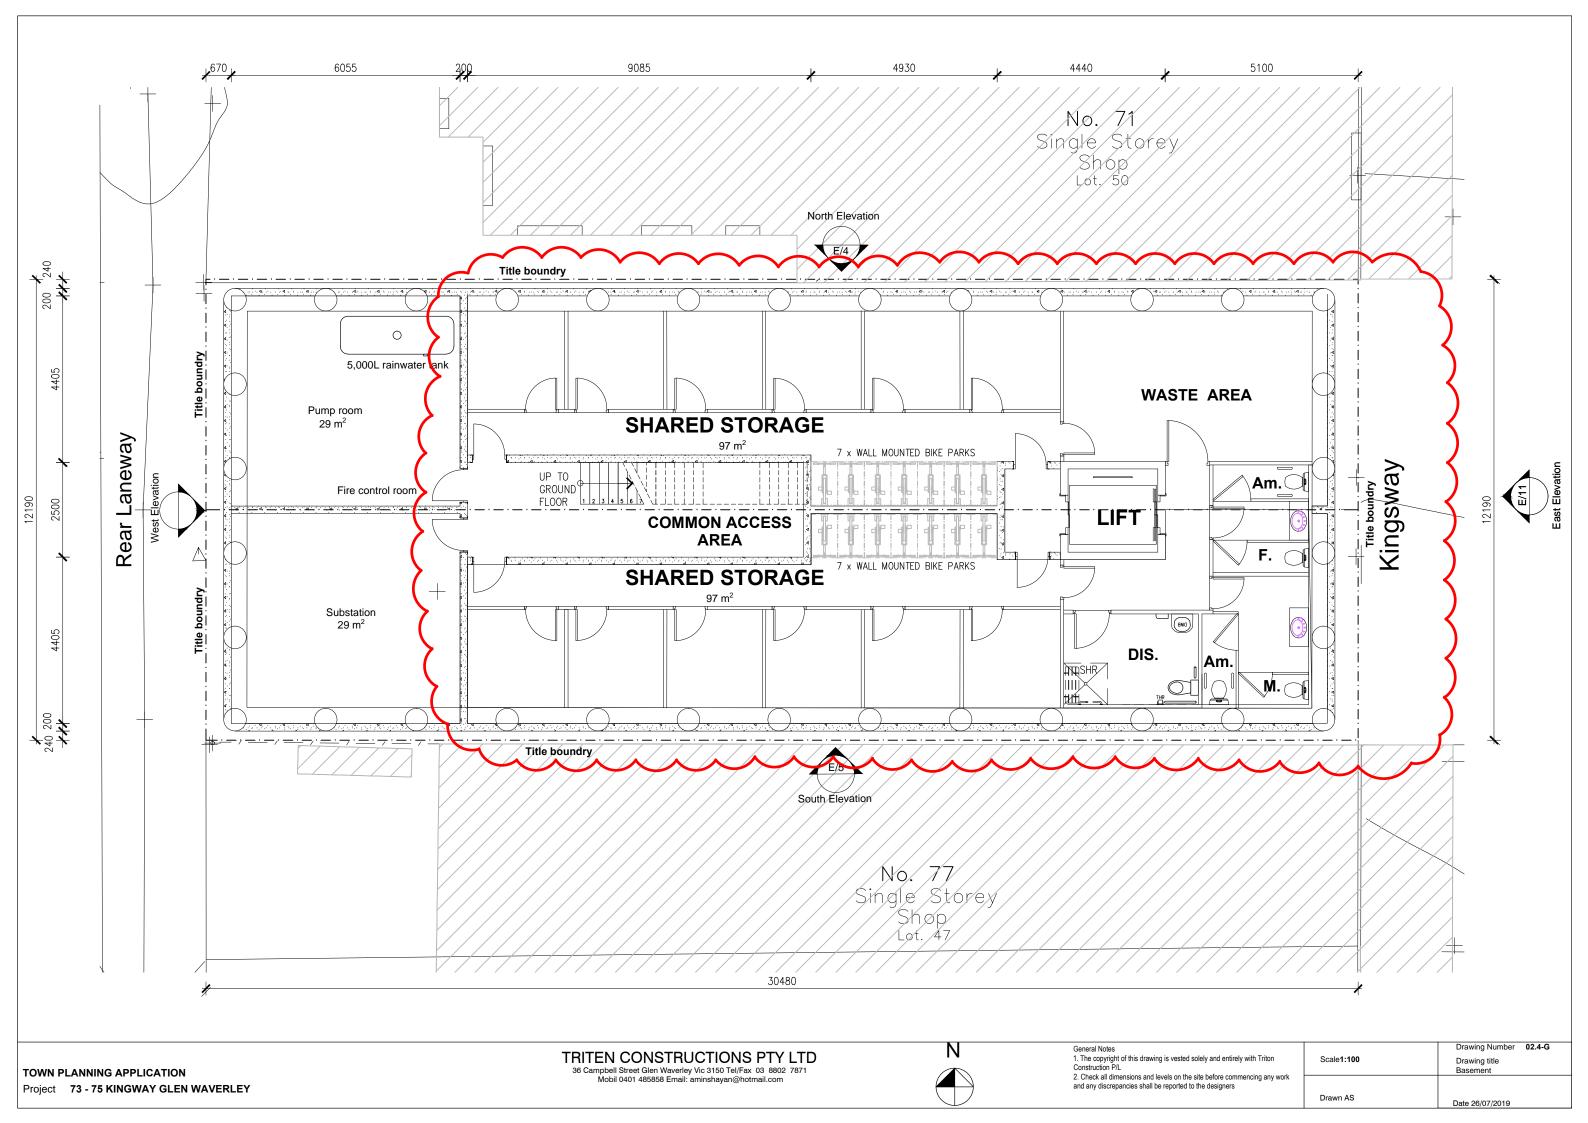


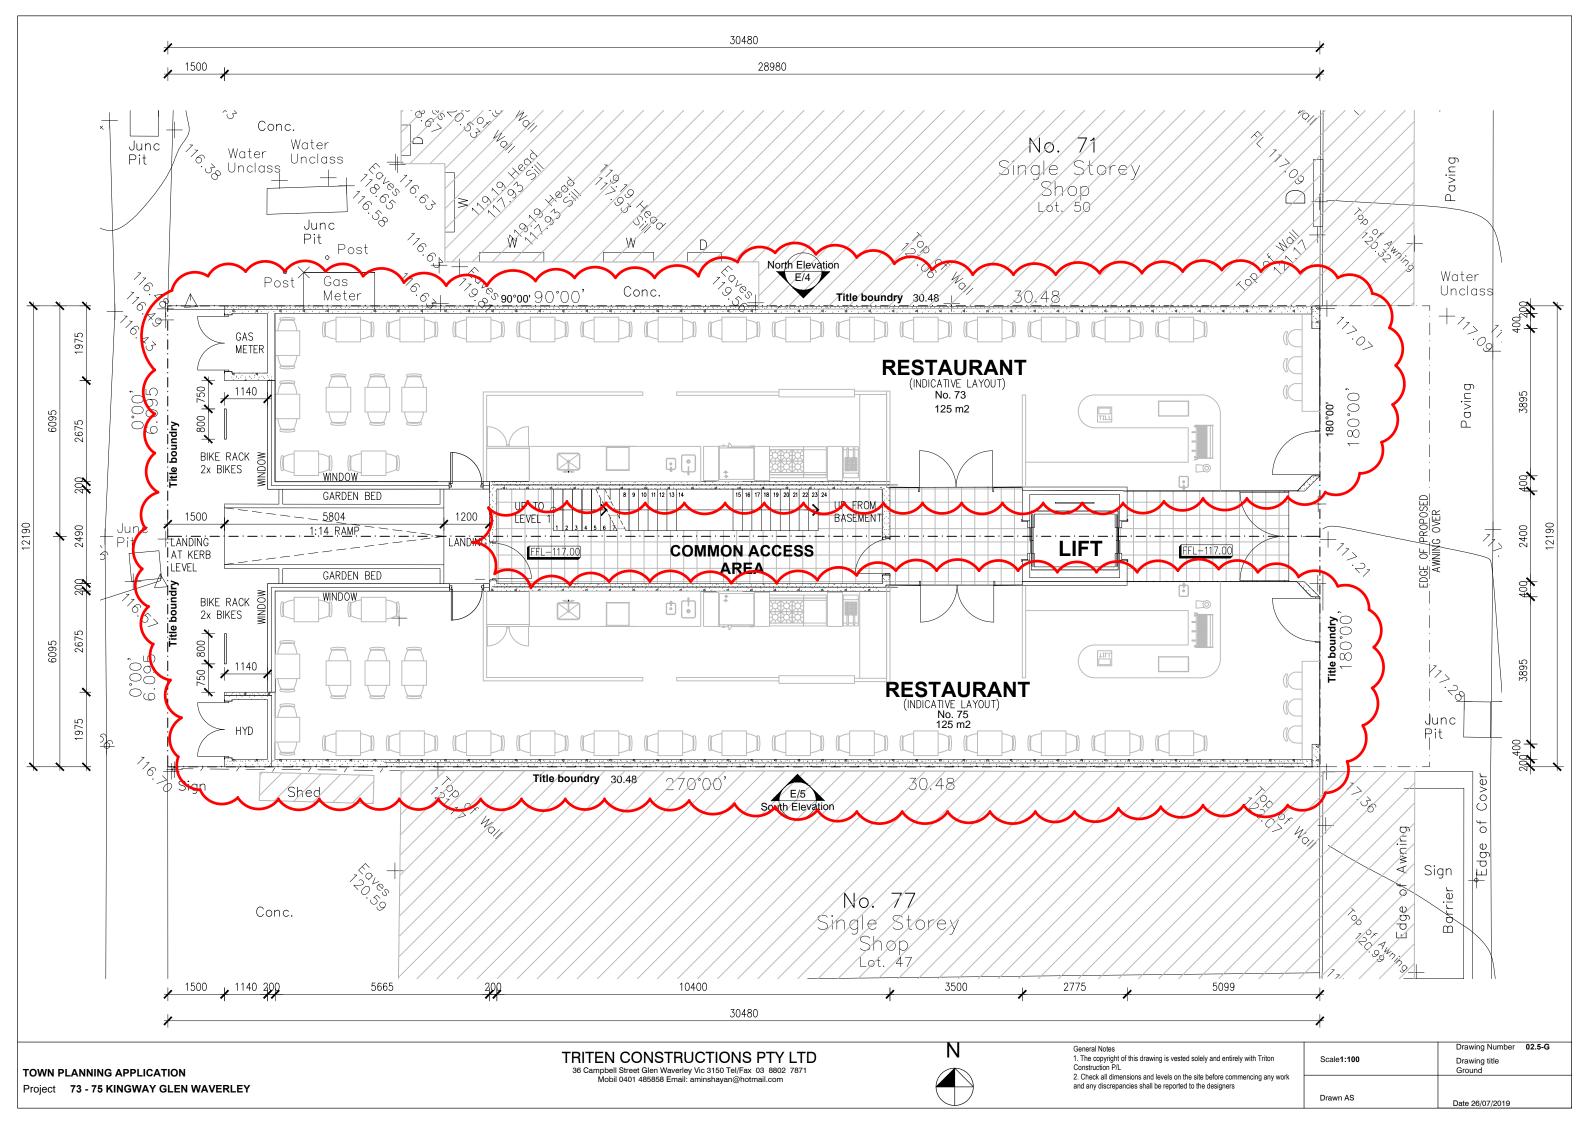


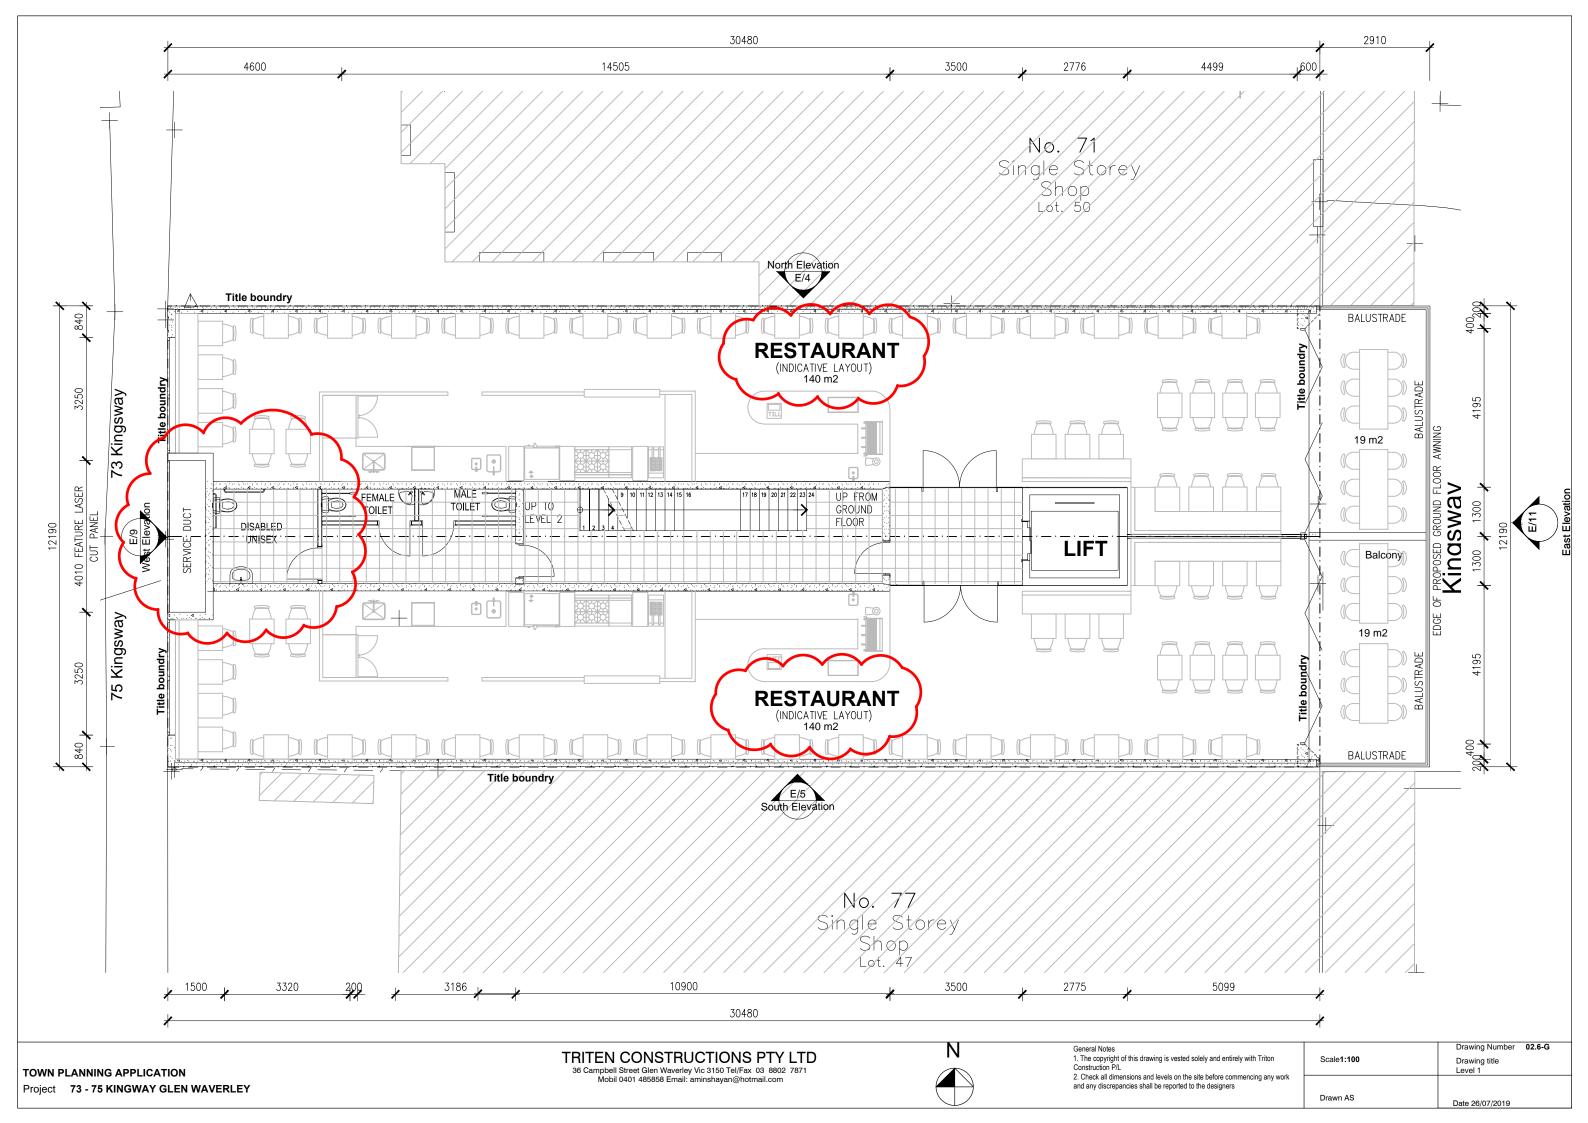


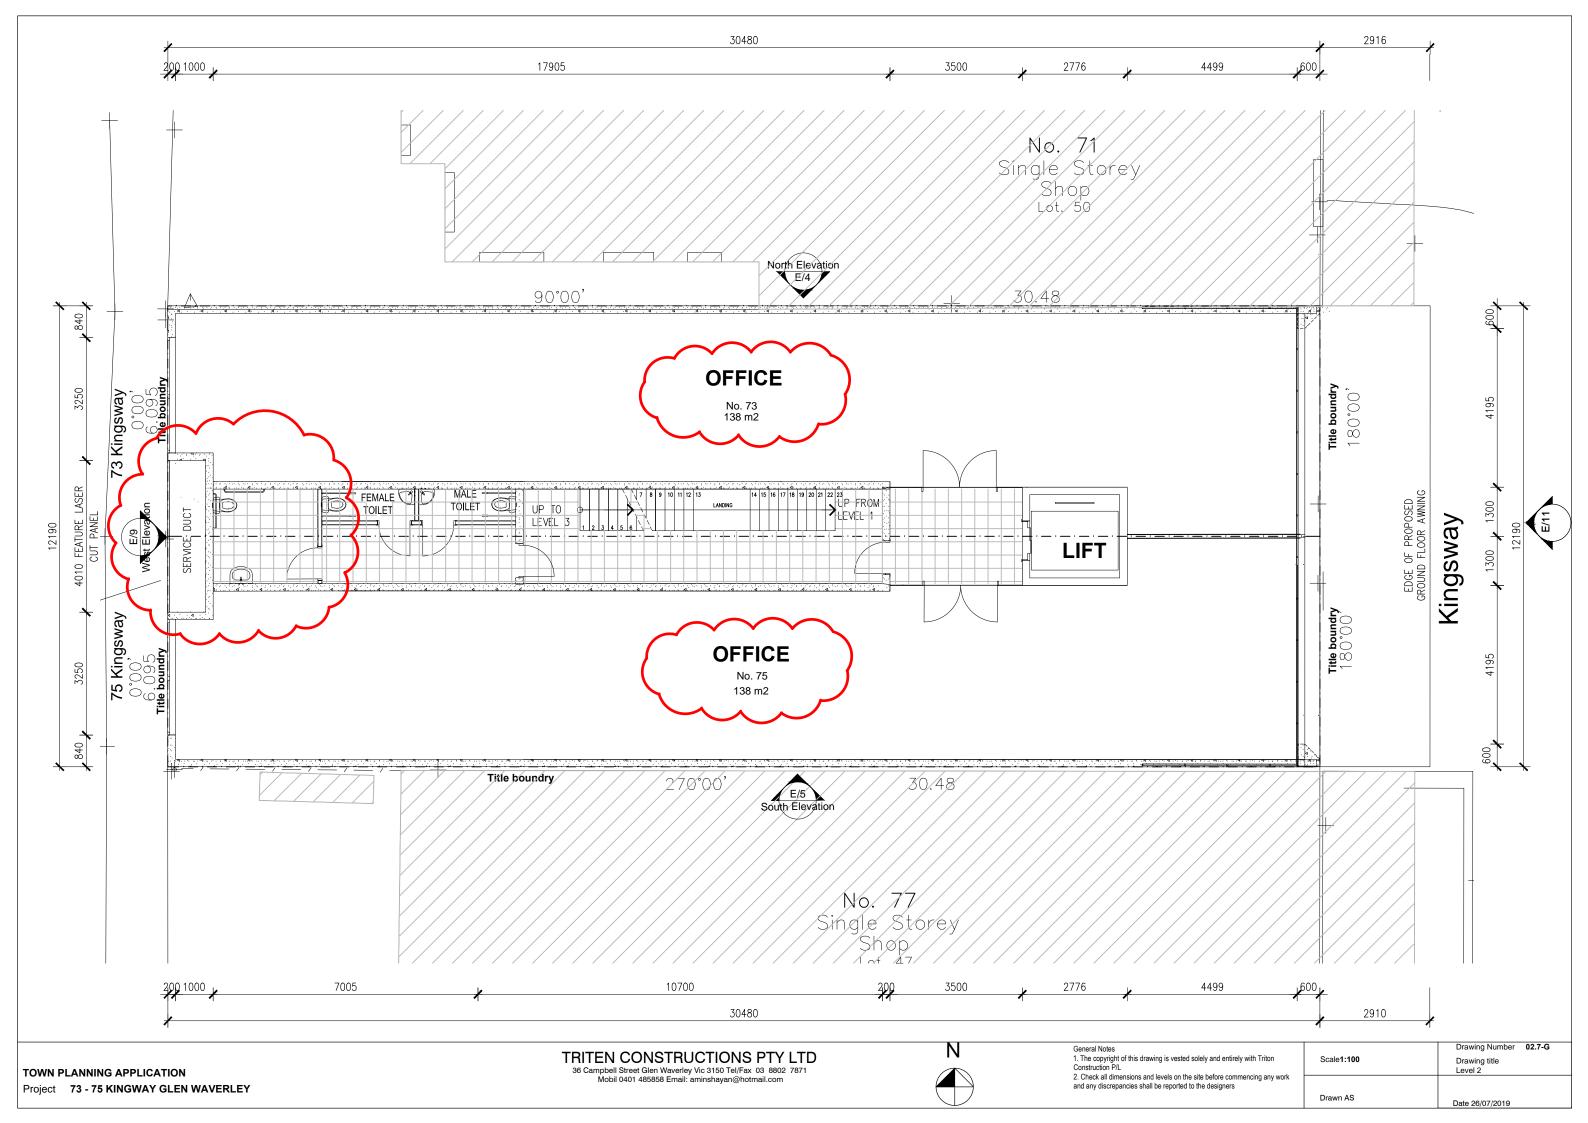


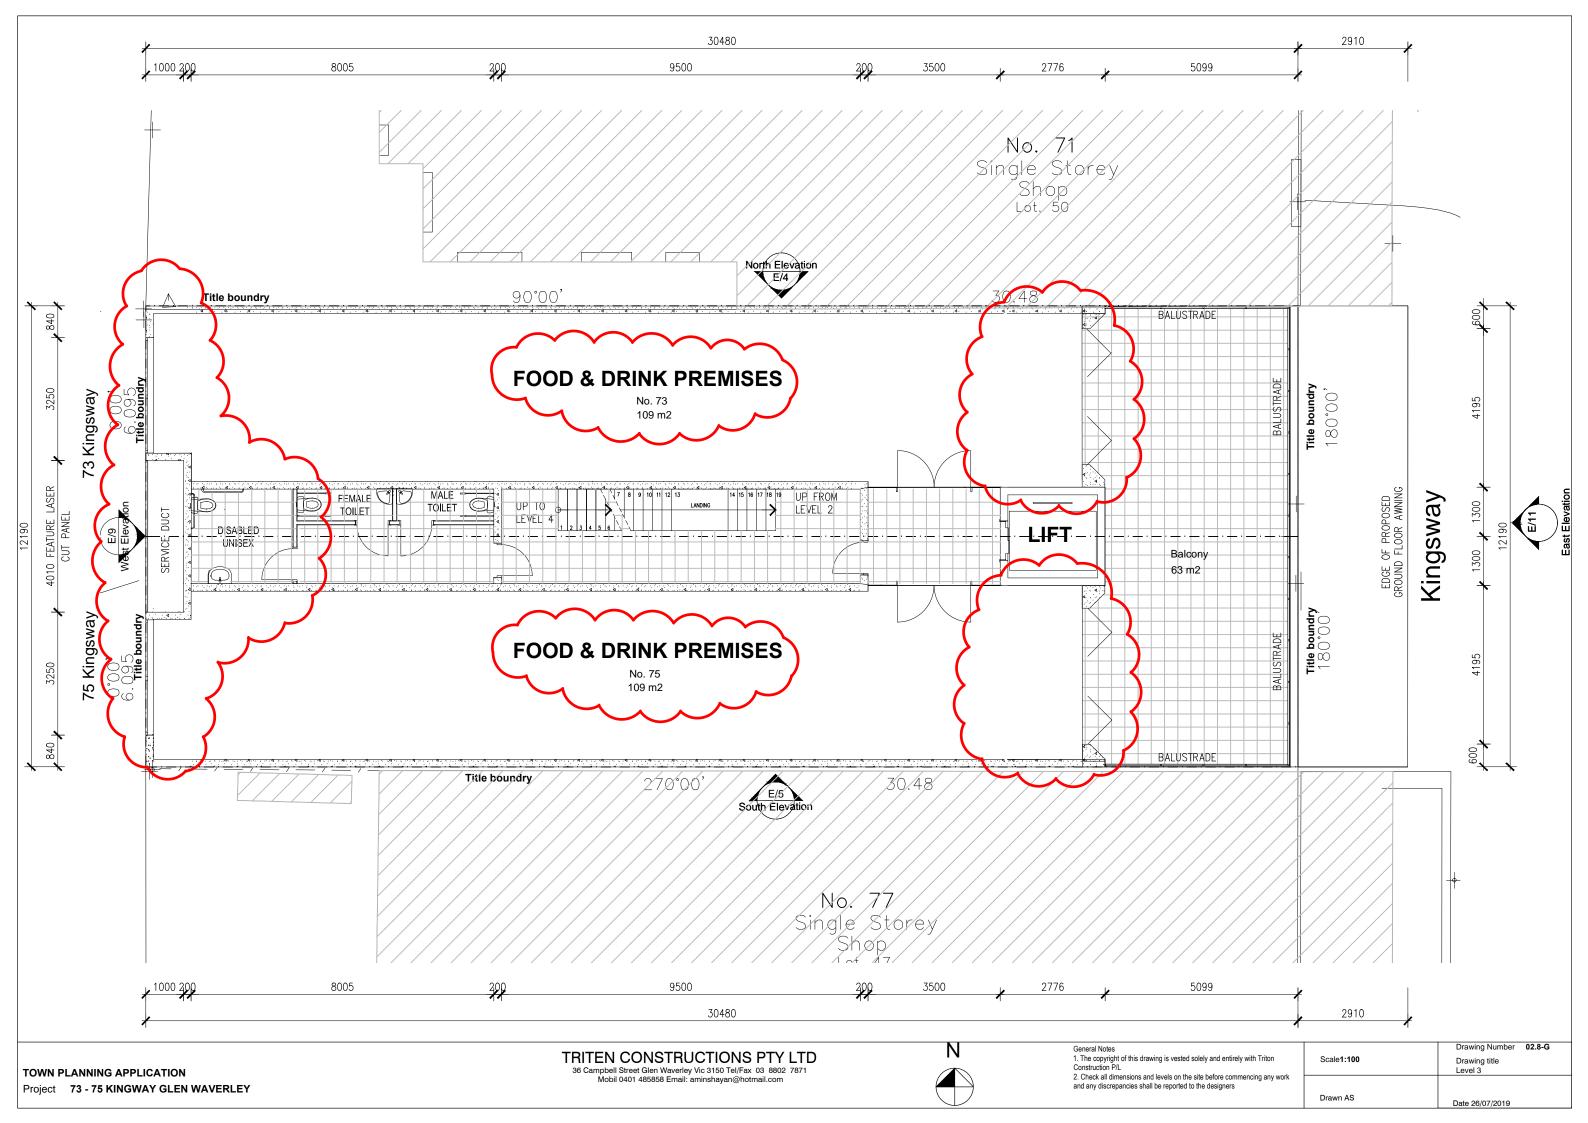


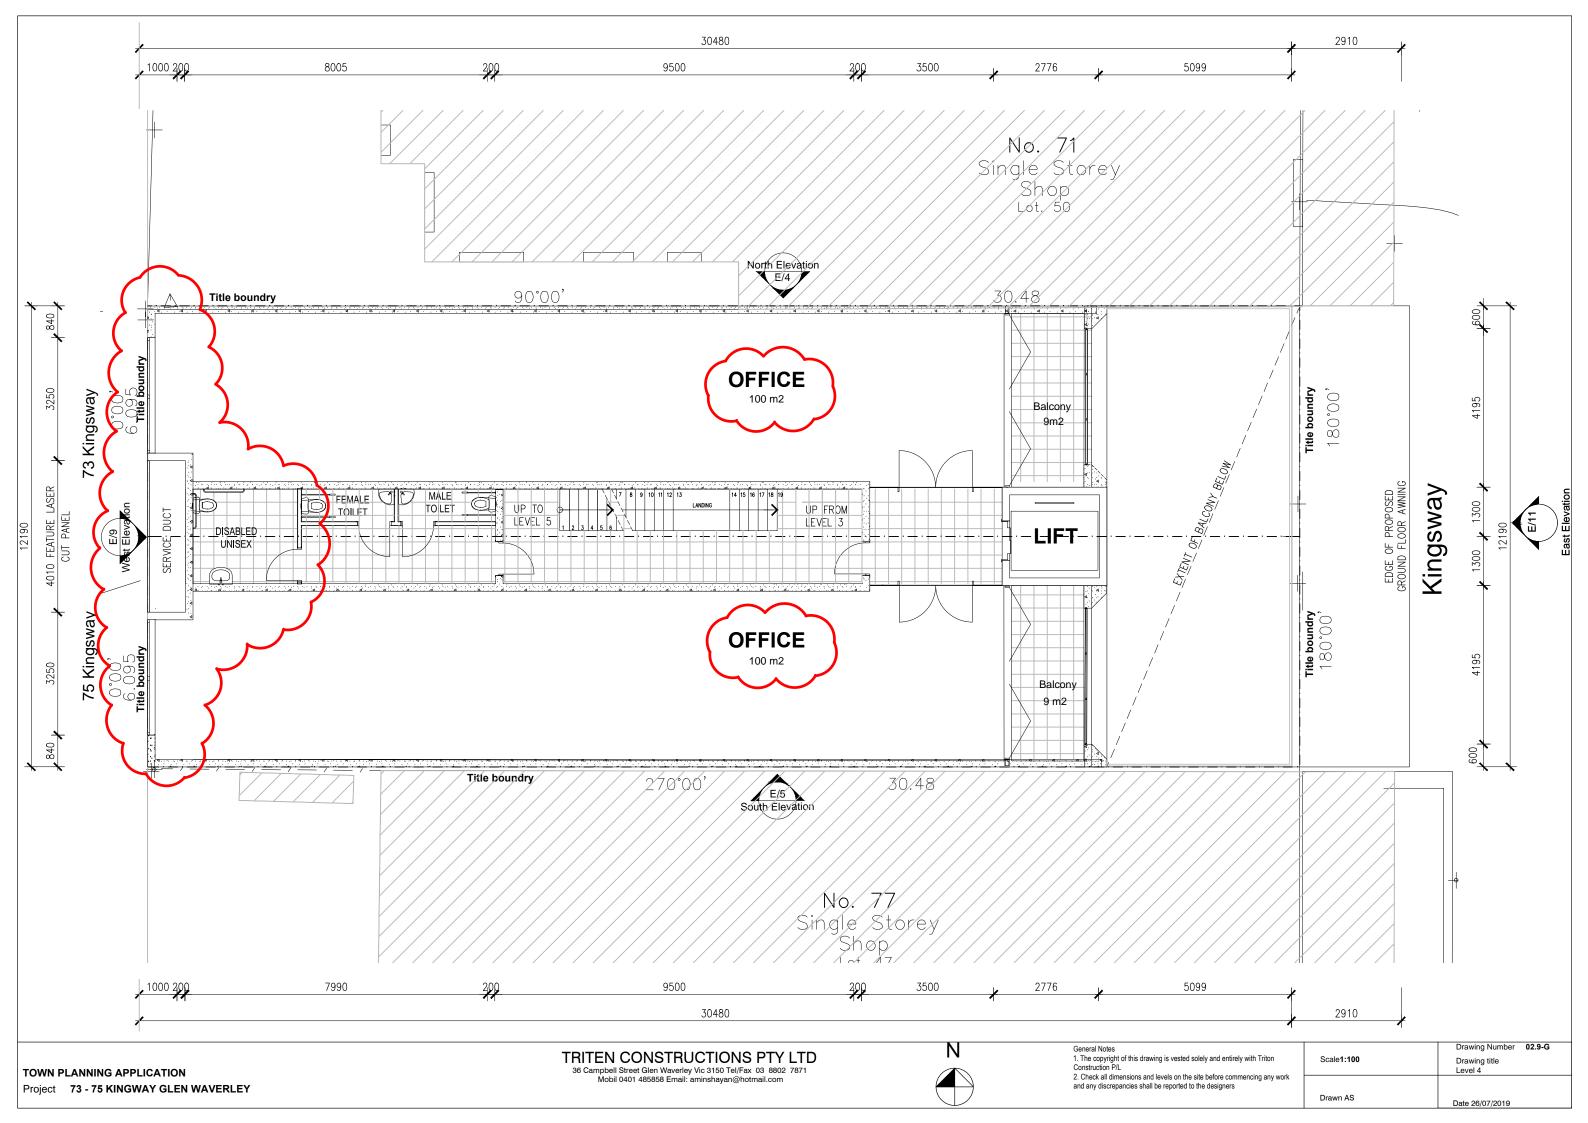

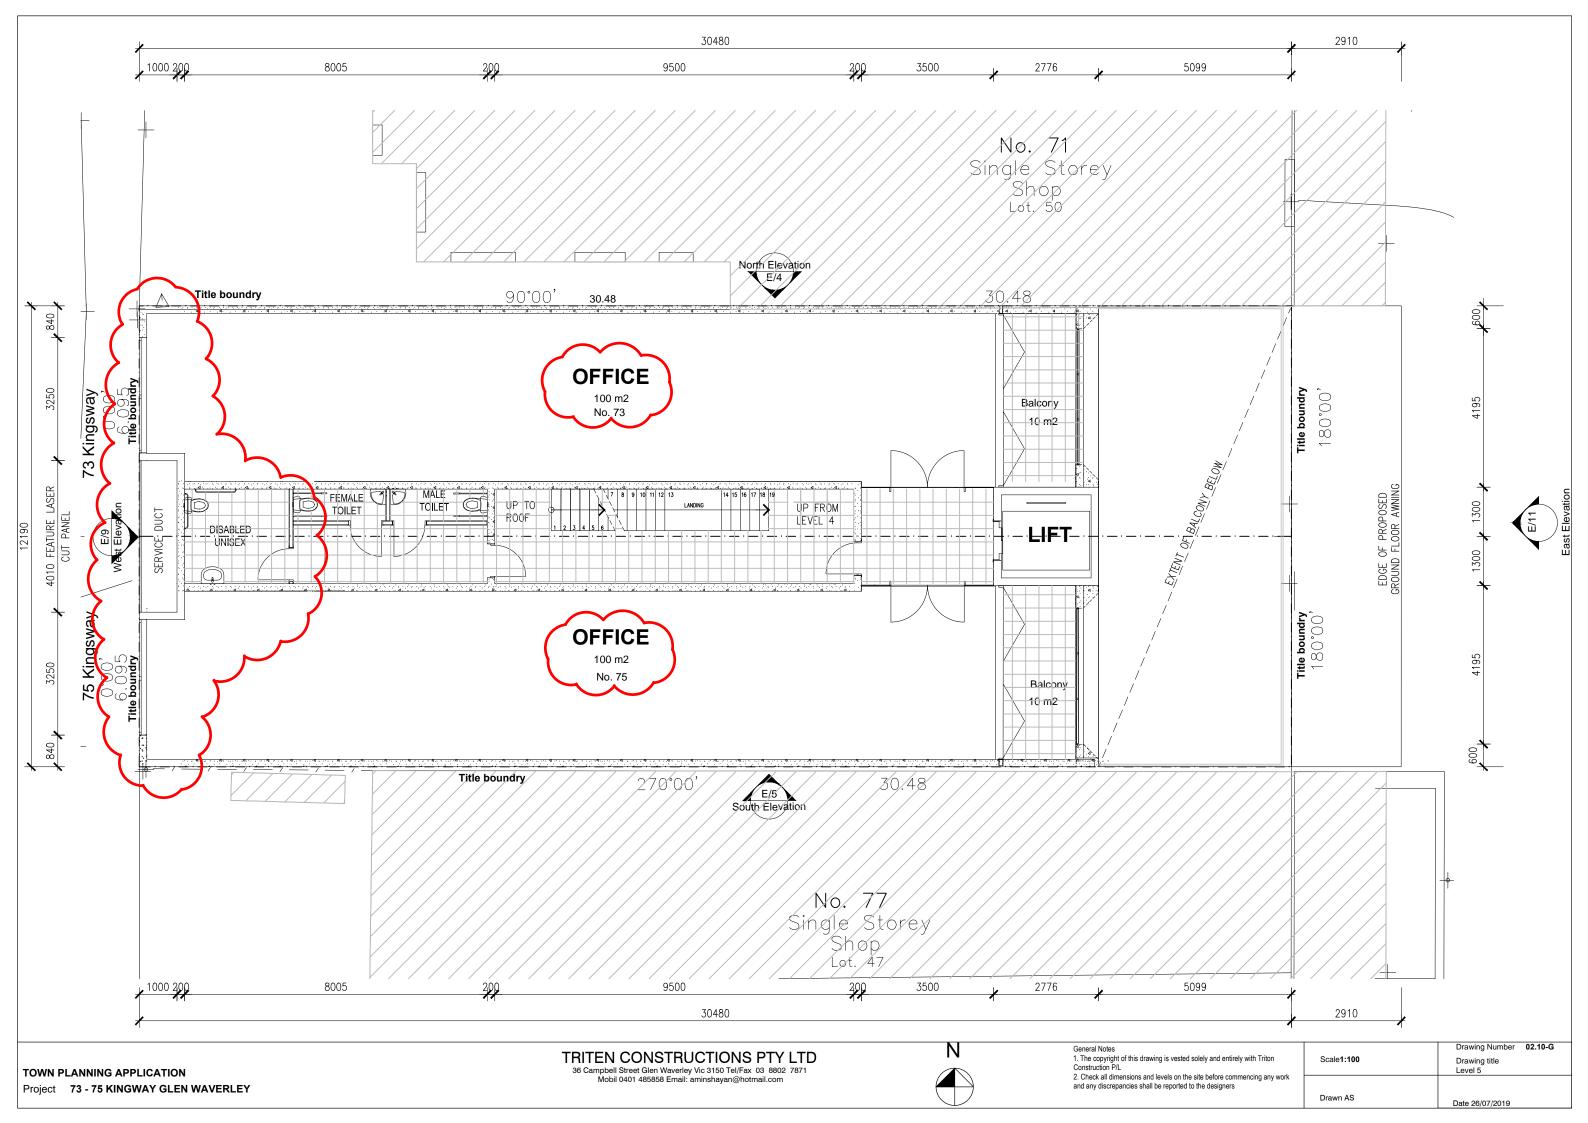

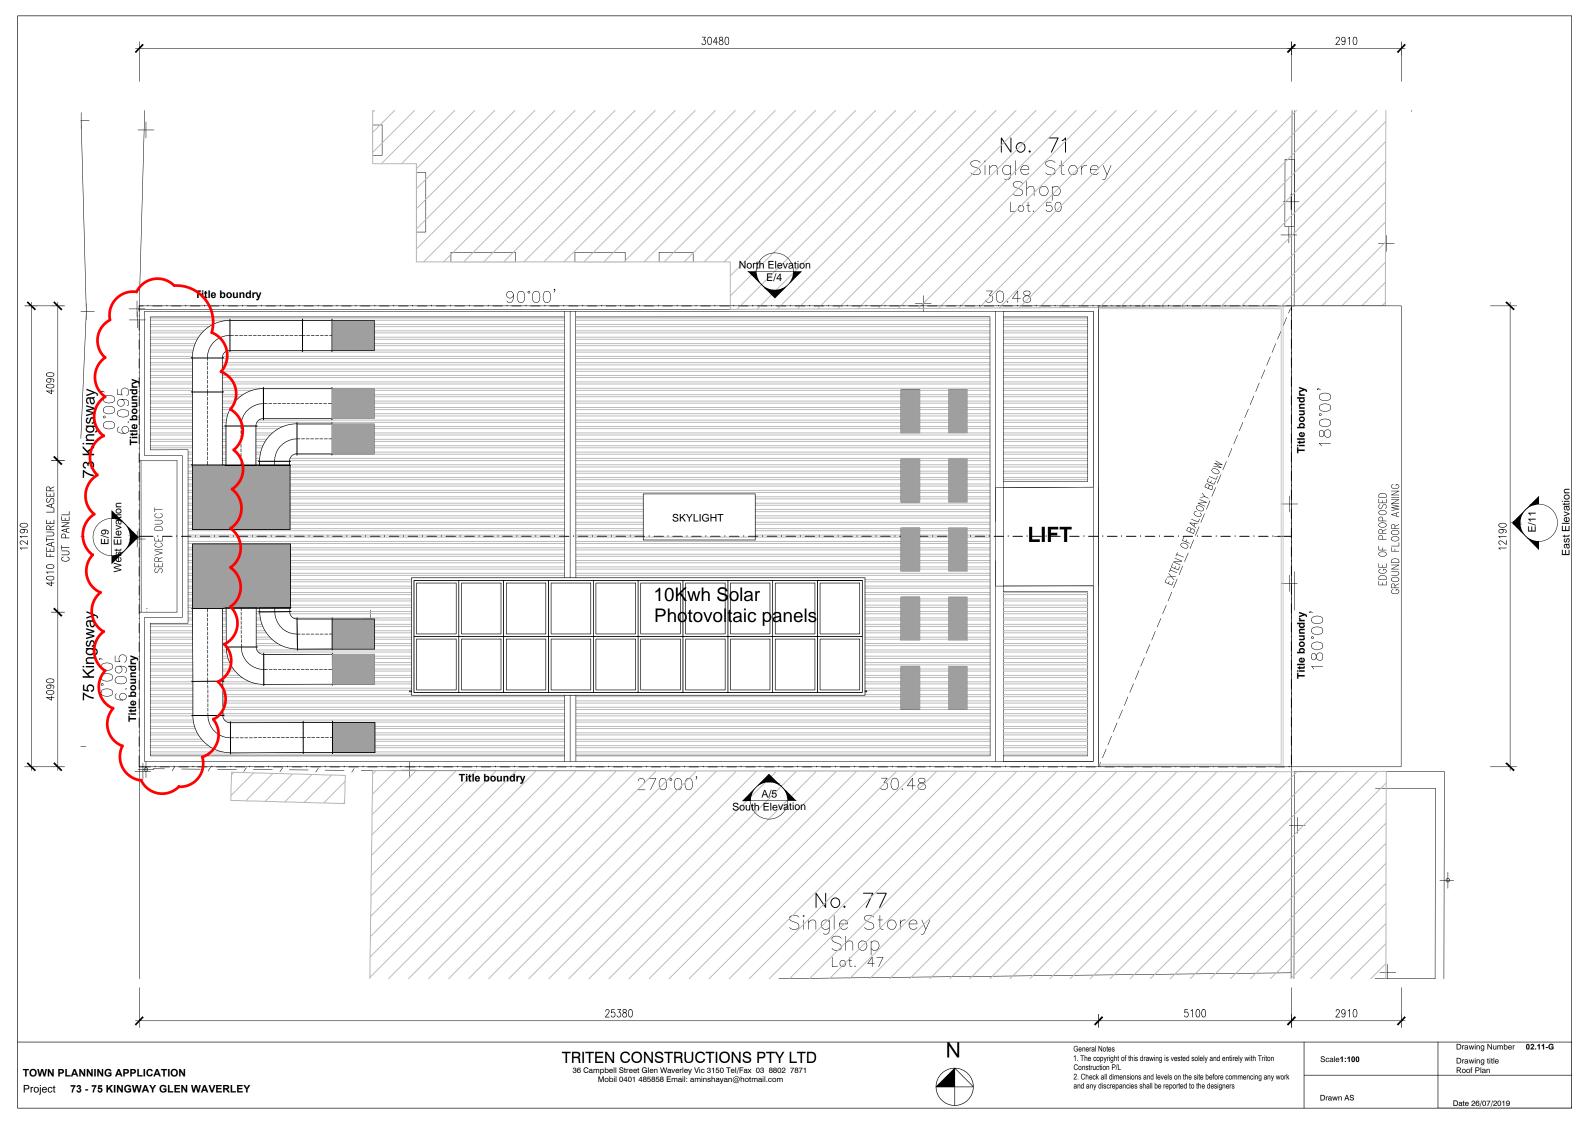

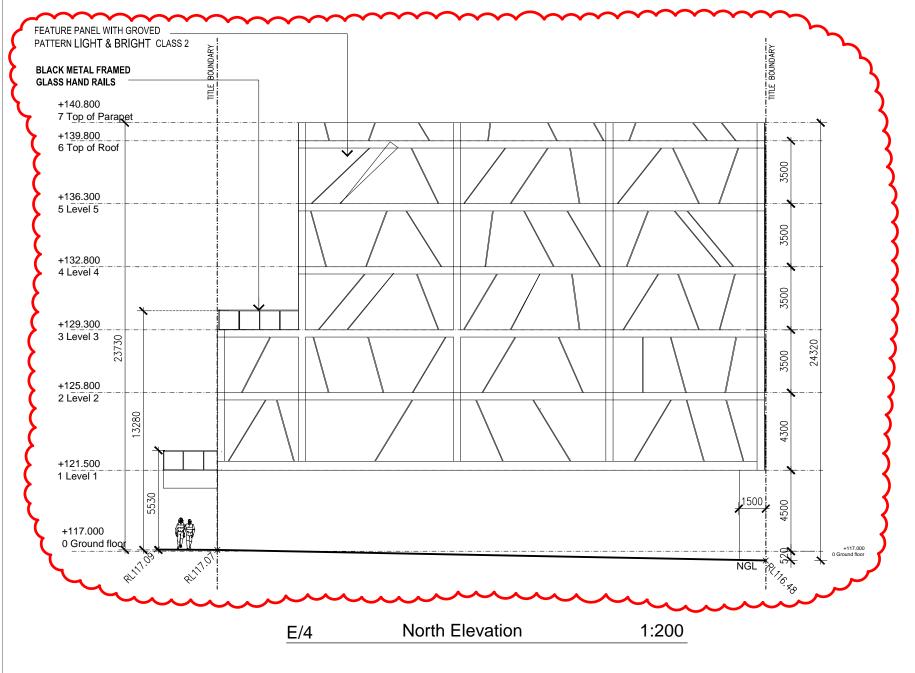

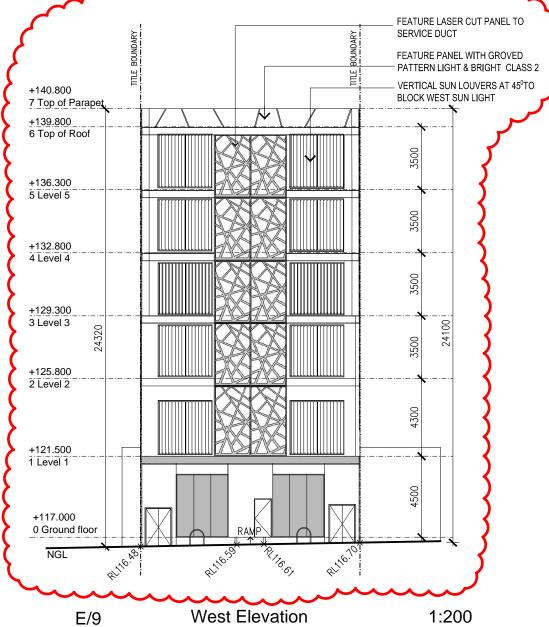

TOWN PLANNING APPLICATION

Project 73 - 75 KINGWAY GLEN WAVERLEY

TRITEN CONSTRUCTIONS PTY LTD
36 Campbell Street Glen Waverley Vic 3150 Tell/Fax 03 8802 7871
Mobil 0401 485858 Email: aminshayan@hotmail.com




General Notes
1. The copyright of this drawing is vested solely and entirely with Triton
Construction P/L

Check all dimensions and levels on the site before commencing any work and any discrepancies shall be reported to the designers

Scale1:200 Drawing Number 02.12-G
Drawing title
Elevations

Drawn AS


Date 13/07/2019

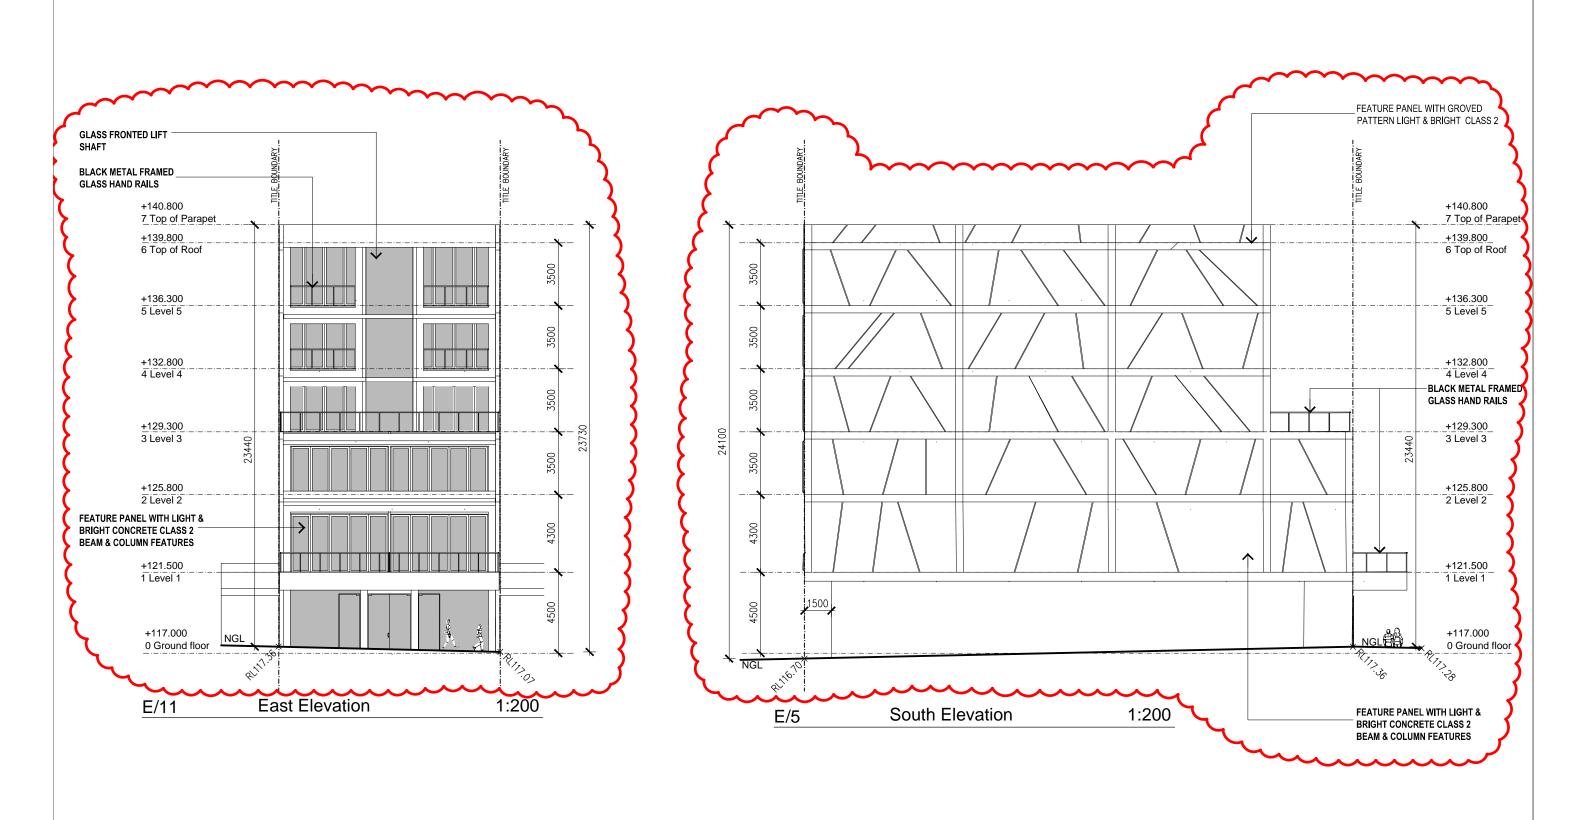

TOWN PLANNING APPLICATION
Project 73 - 75 KINGWAY GLEN WAVERLEY

 Check all dimensions and levels on the site before commencing any work and any discrepancies shall be reported to the designers

Scale1:200	Drawing Number	02.13-G
	Drawing title Elevations	
Drawn AS	Date 13/07/2019	

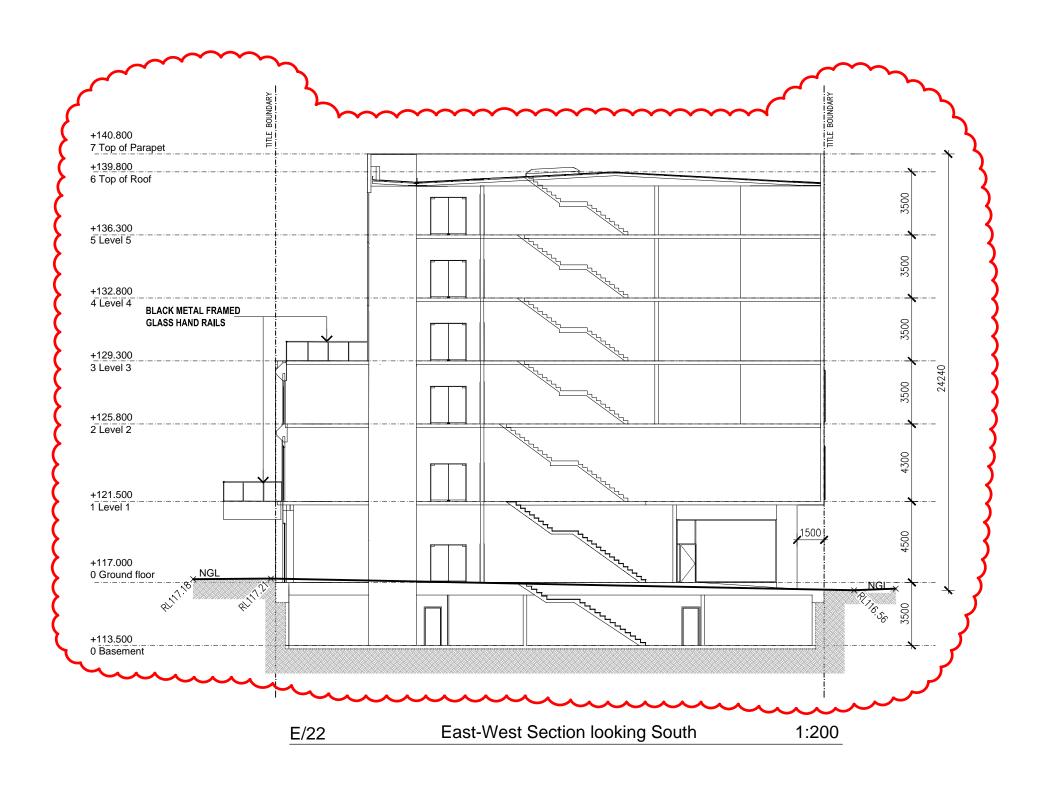

TOWN PLANNING APPLICATION


Project 73 - 75 KINGWAY GLEN WAVERLEY

General Notes


1. The copyright of this drawing is vested solely and entirely with Triton
Construction P/L


2. Check all dimensions and levels on the site before commencing any work
and any discrepancies shall be reported to the designers

Scale1:200	Drawing Number	02.14-G
	Drawing title	
	Section	
Drawn AS	Date 13/07/2019	
	Date 13/07/2019	

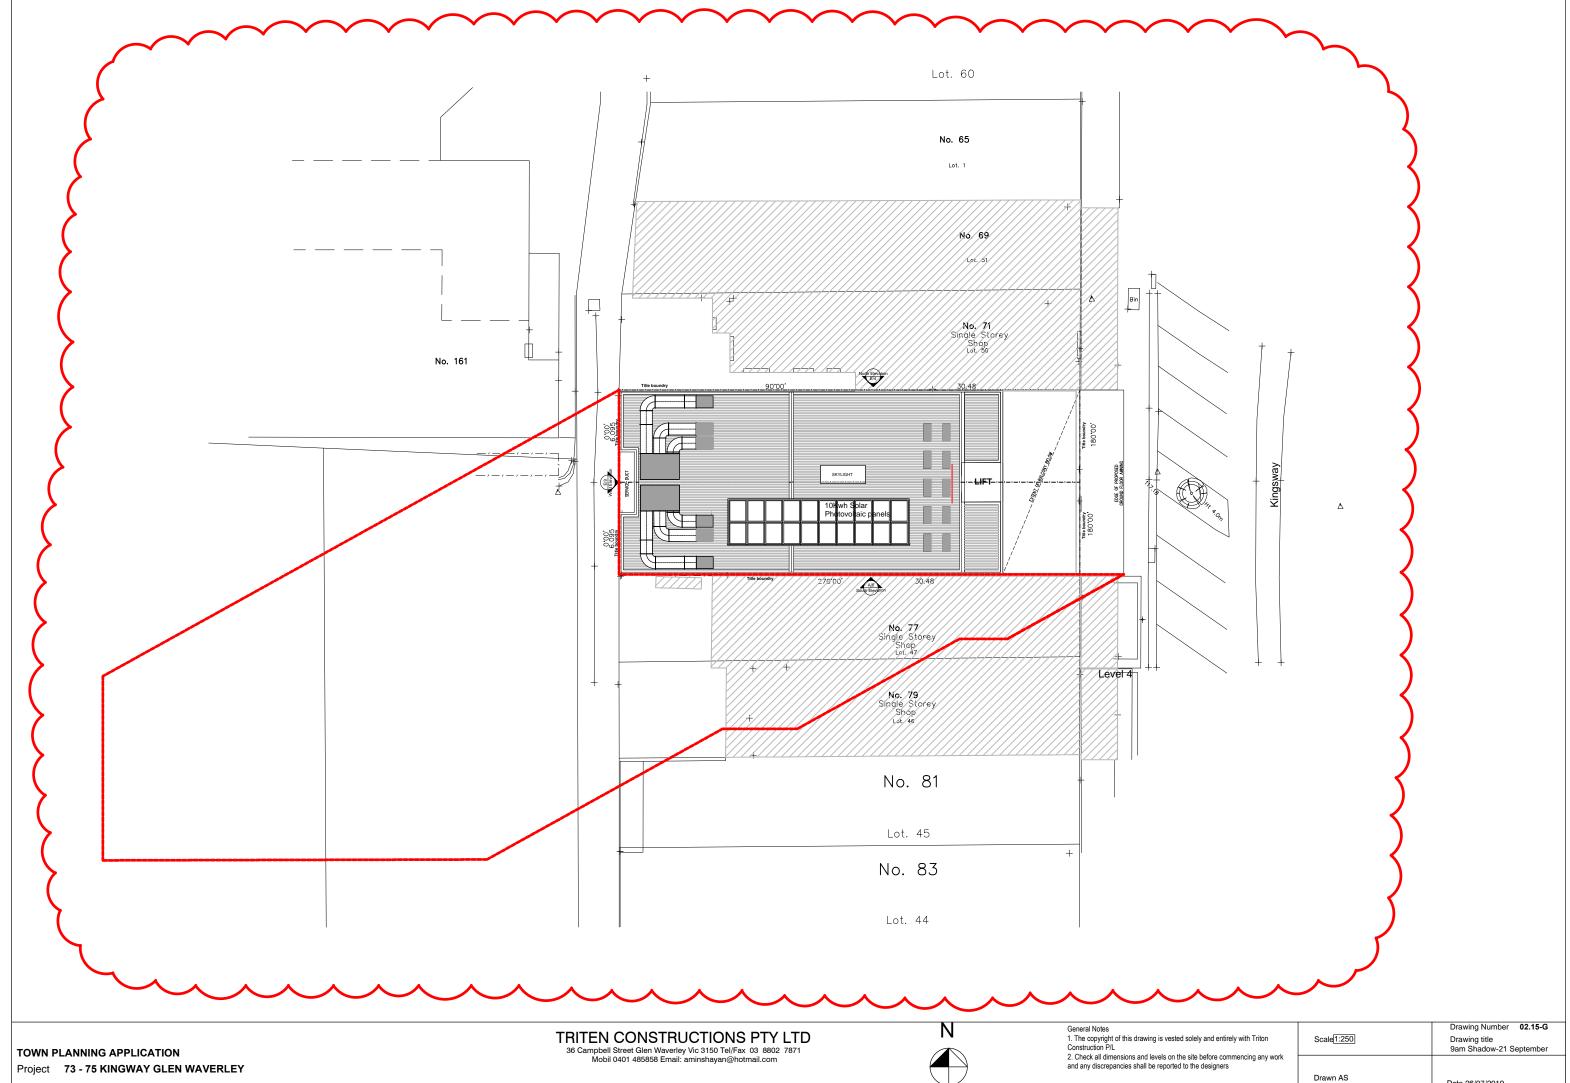


Date 26/07/2019

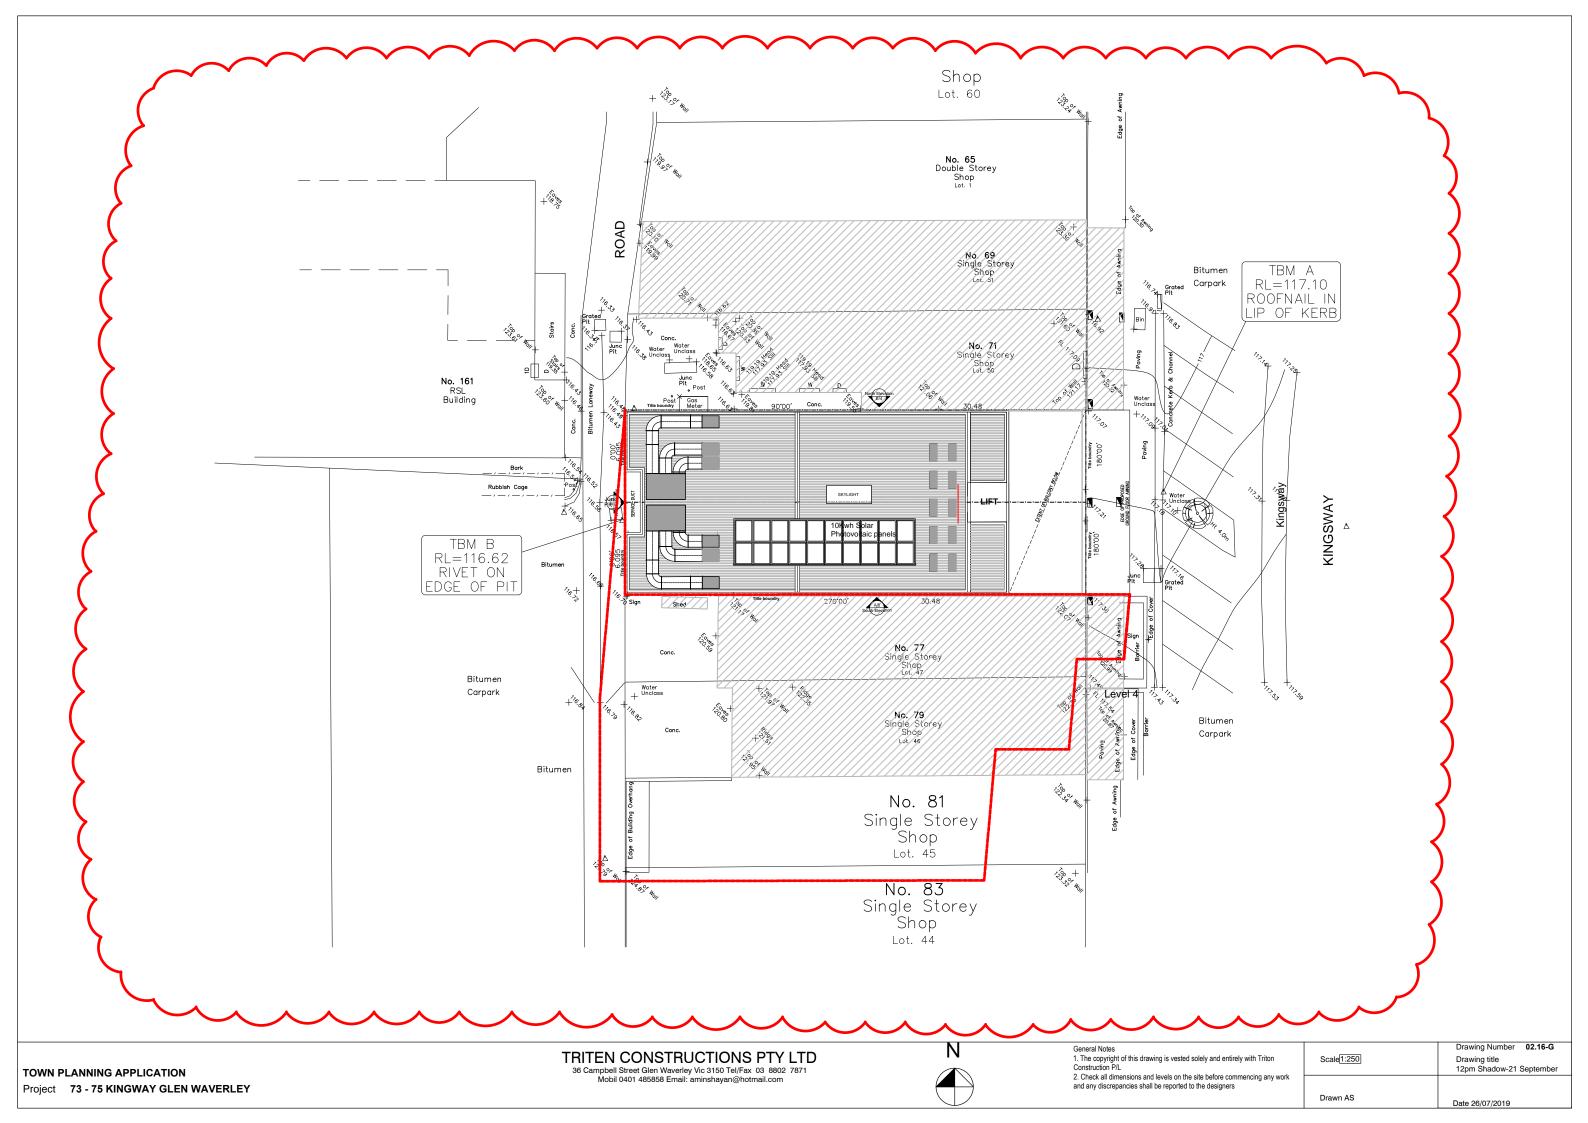

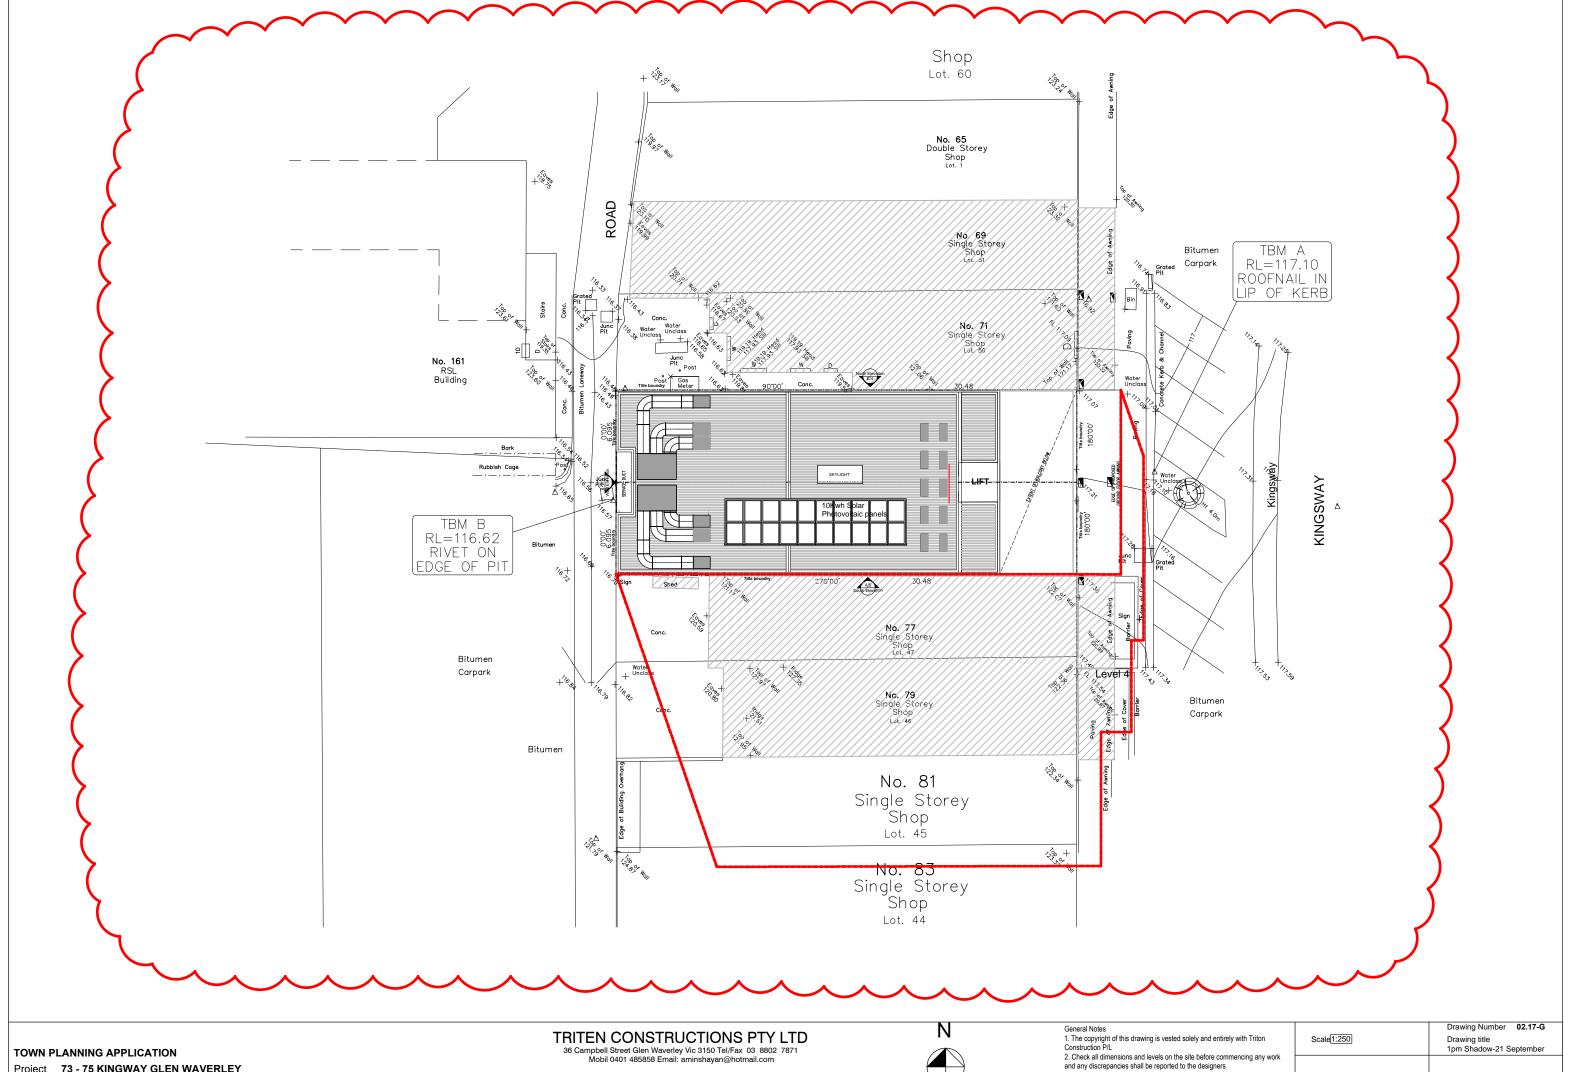

Drawn AS

Date 26/07/2019

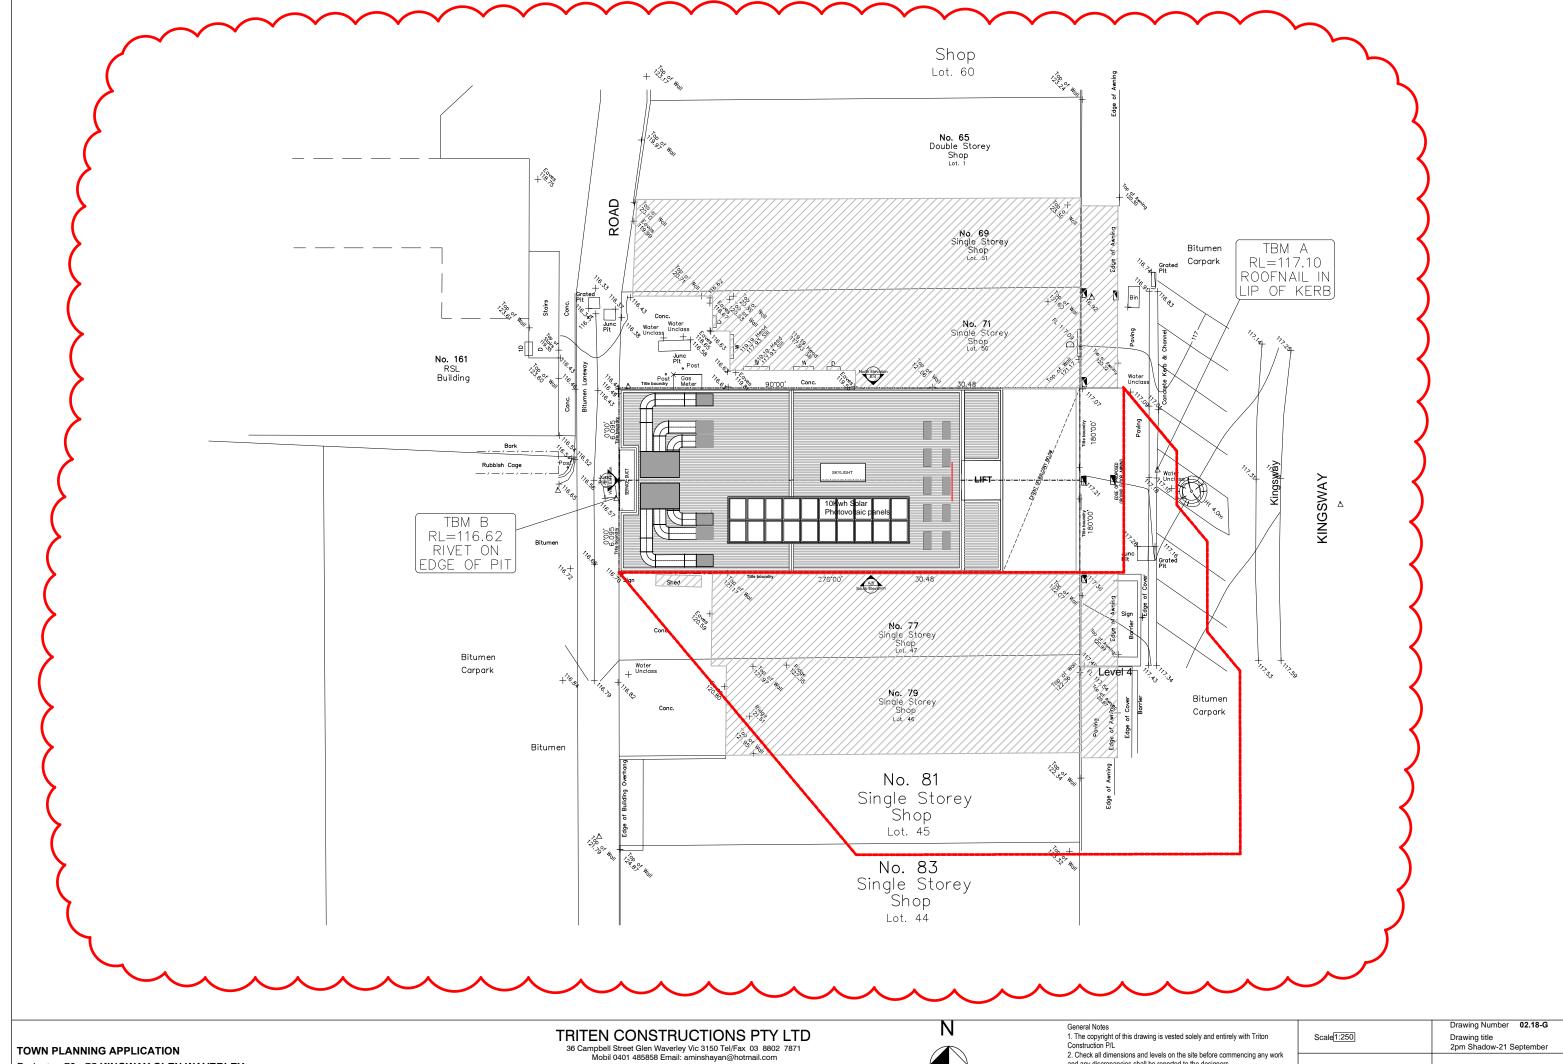


Project 73 - 75 KINGWAY GLEN WAVERLEY

Check all dimensions and levels on the site before commencing any work and any discrepancies shall be reported to the designers

Drawn AS

Date 26/07/2019

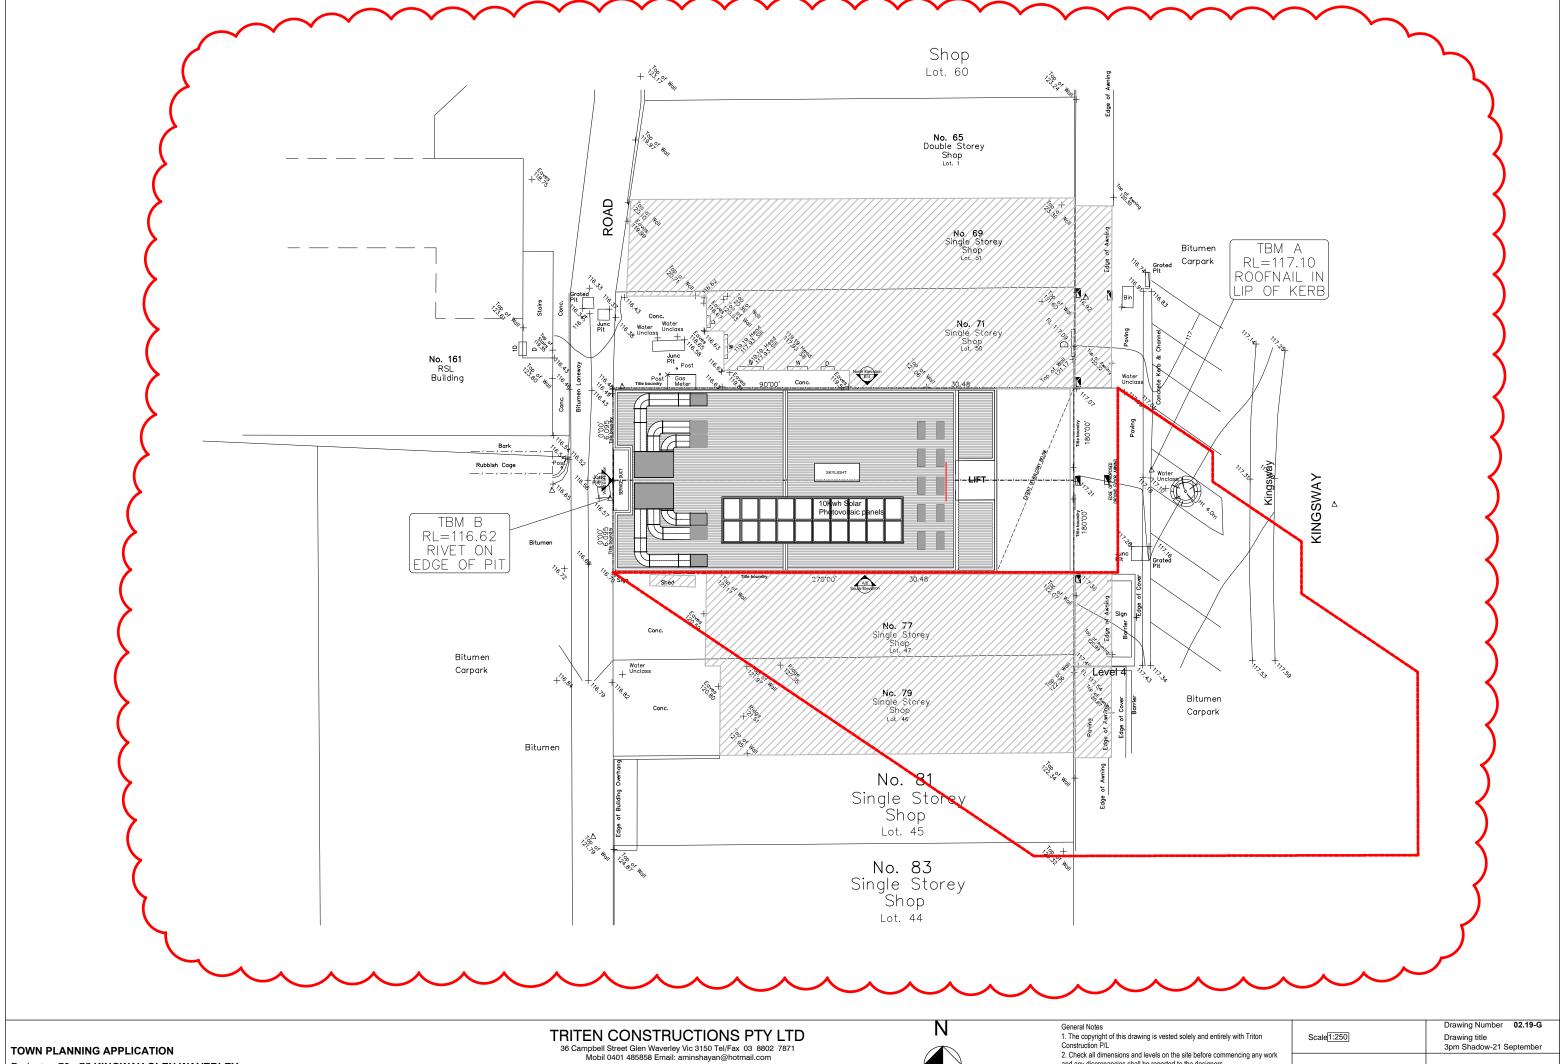

Check all dimensions and levels on the site before commencing any work
 and any discrepancies shall be reported to the designers

Drawn AS