


3. Dandenong Road intersection

- a. Engage engineer to determine viability of concept shown
- b. Construct shared crossing on eastern side
- c. Remove slip lane on north-east corner
- d. Retain as much signalling and utility infrastructure as possible – install two-aspect bicycle lanterns duplicating pedestrian lanterns

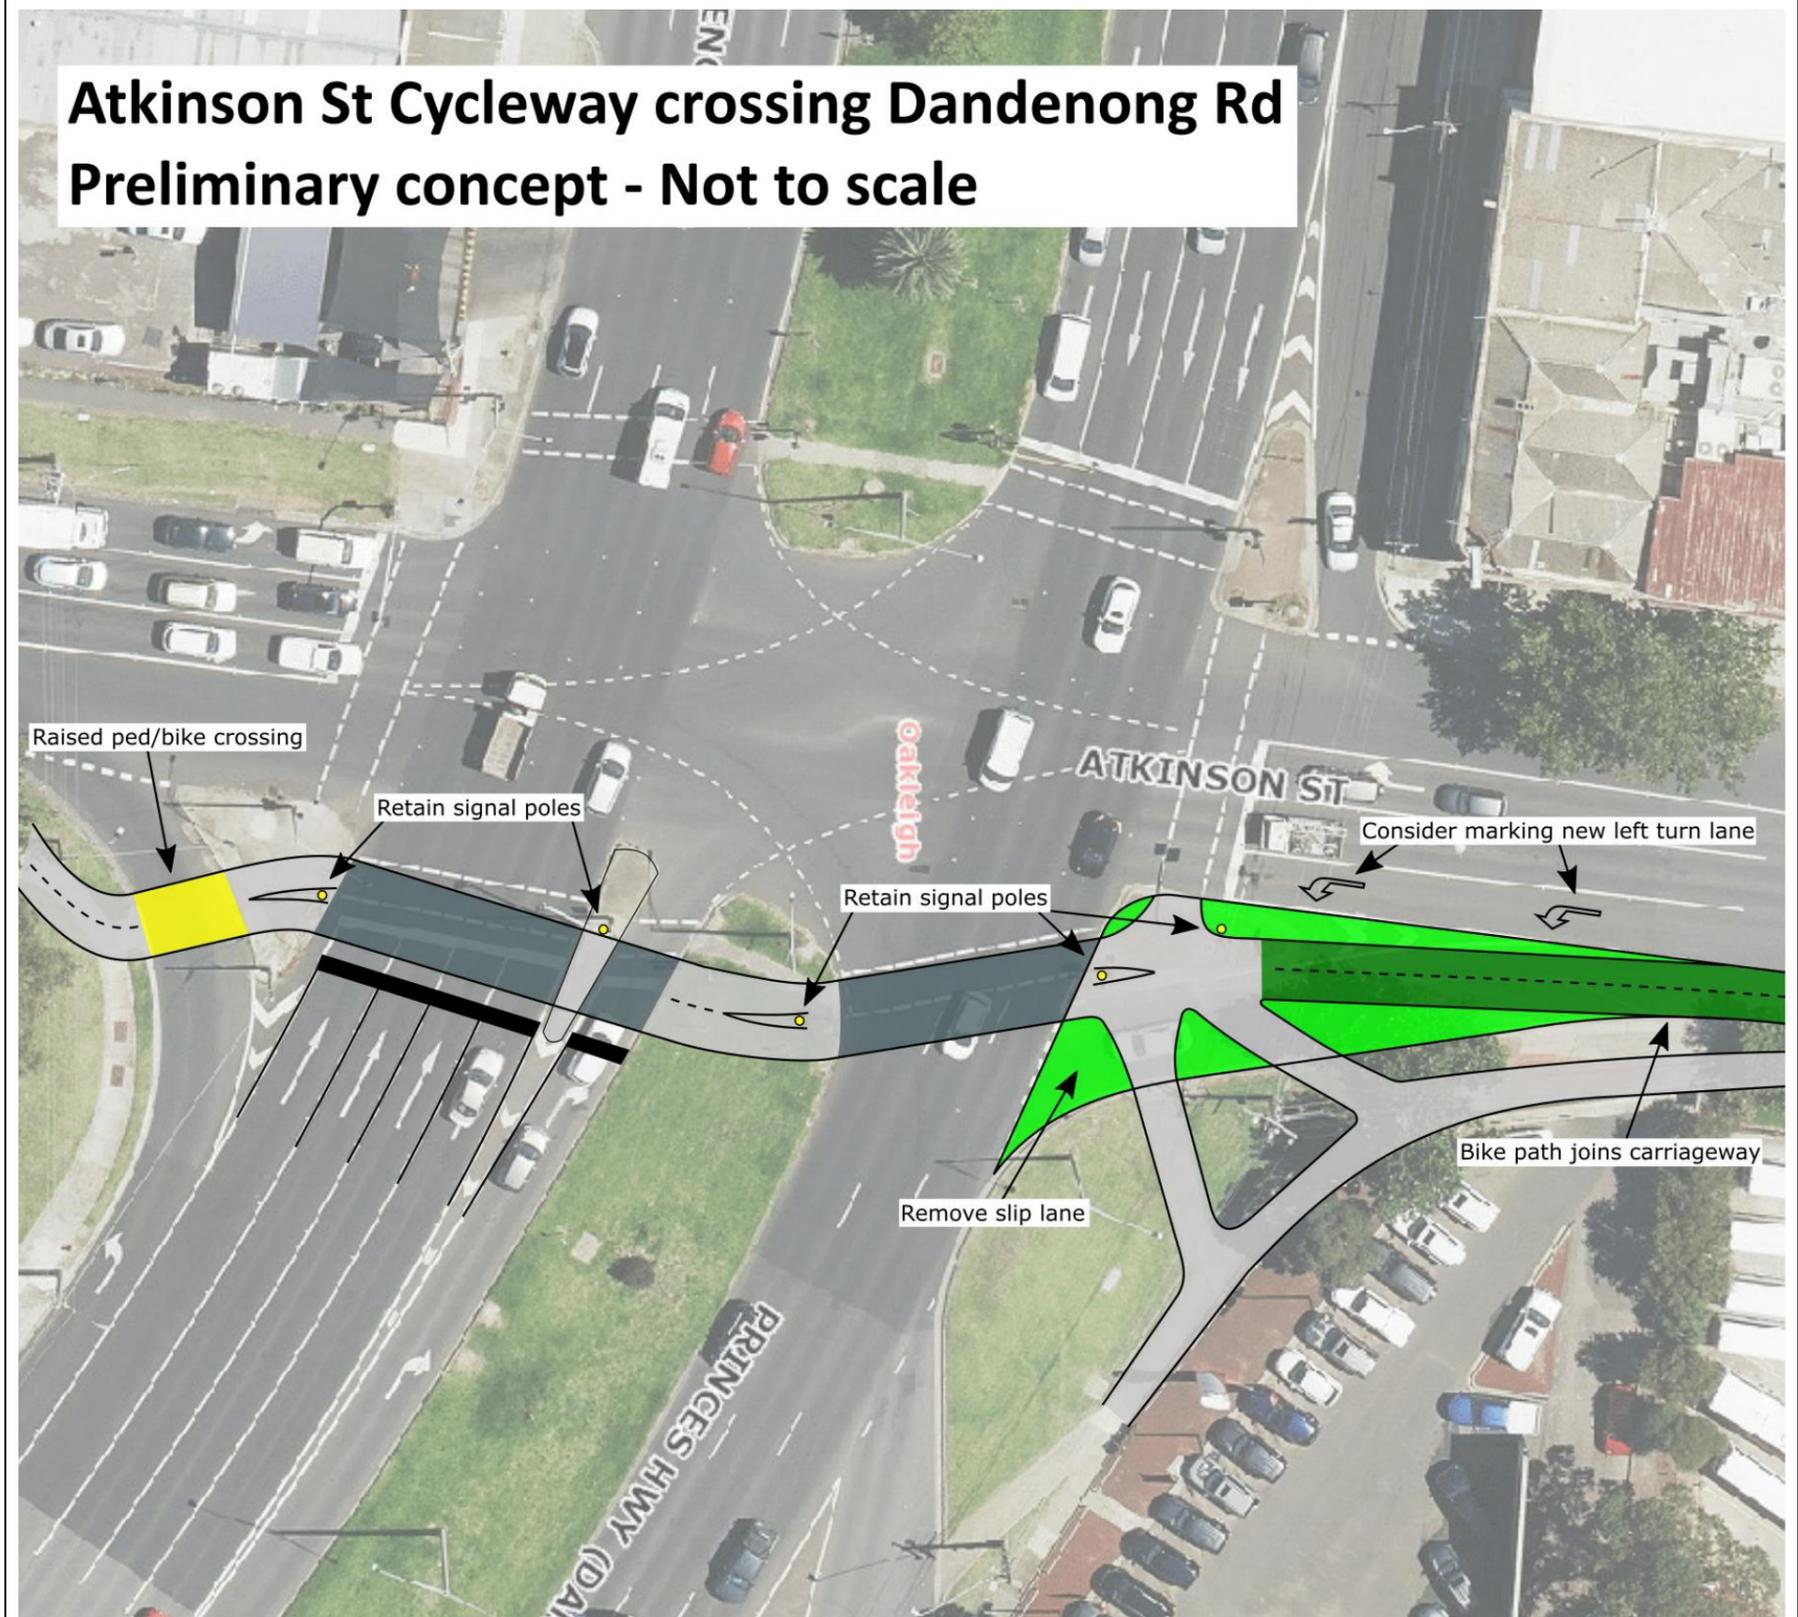

Note: Top of image is west