



HIGHBURY ROAD

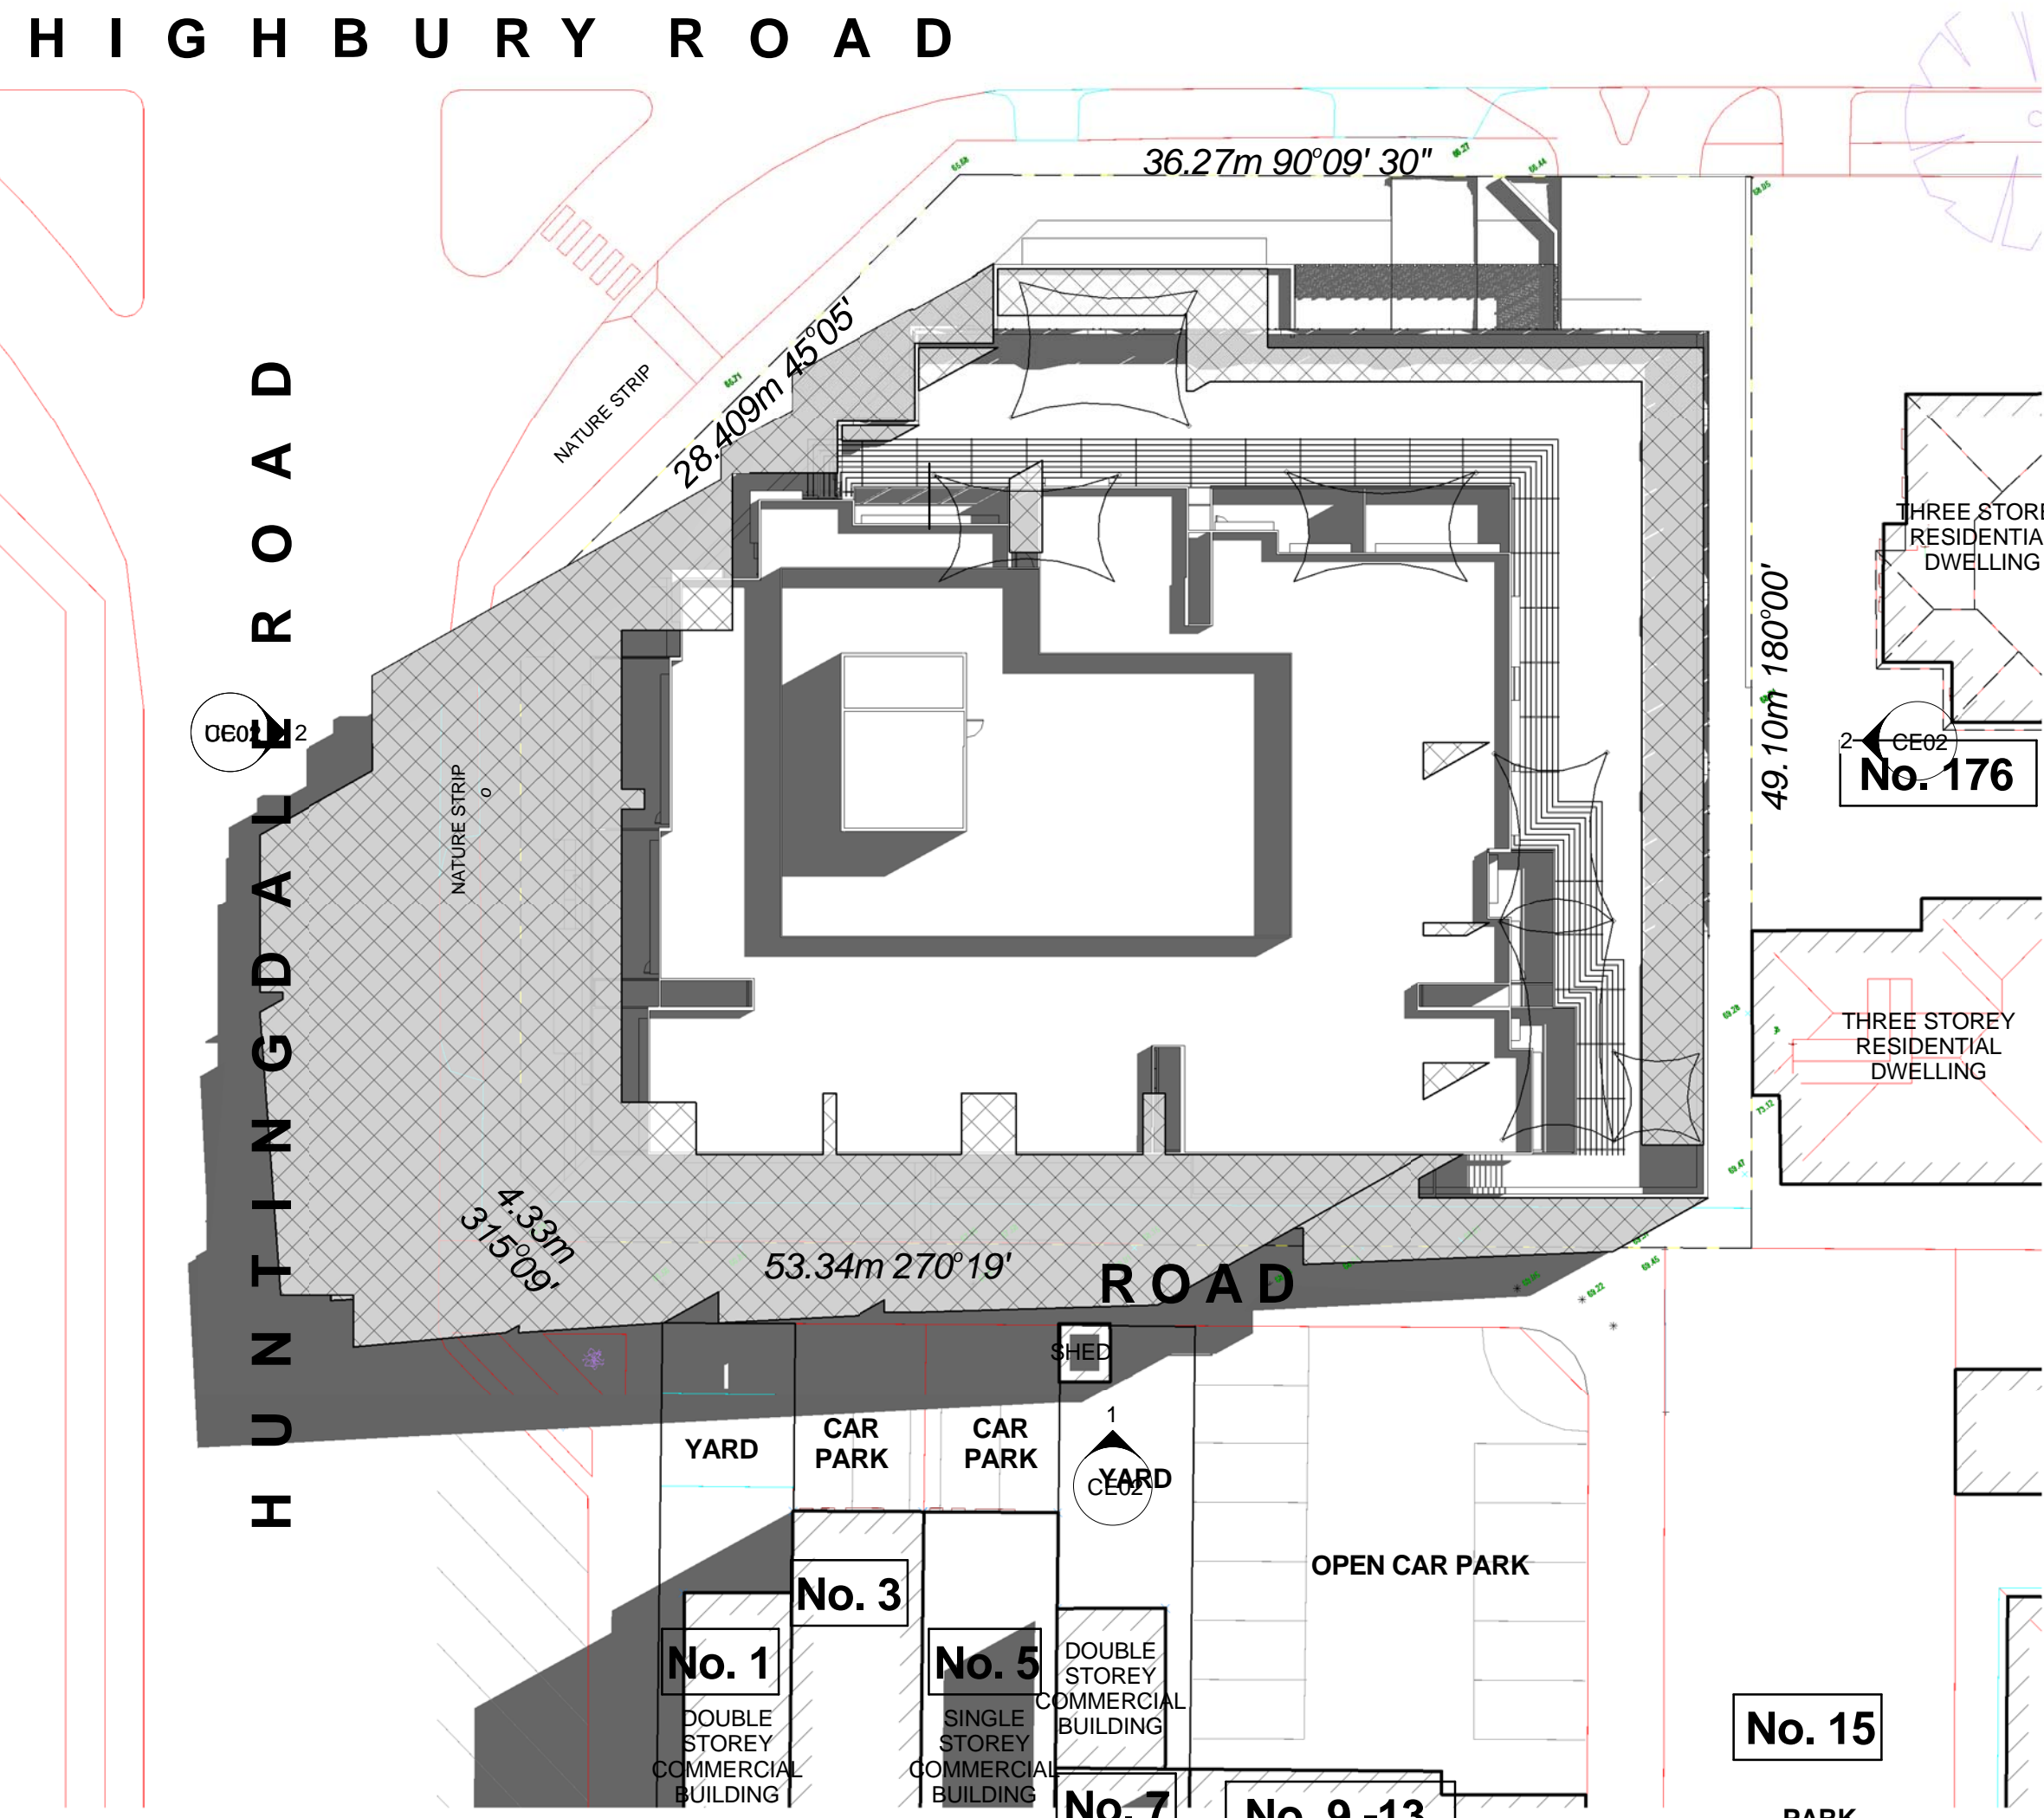


1 9am Shadow Diagram
1 : 300 - SEPT. 22nd EQUINOX

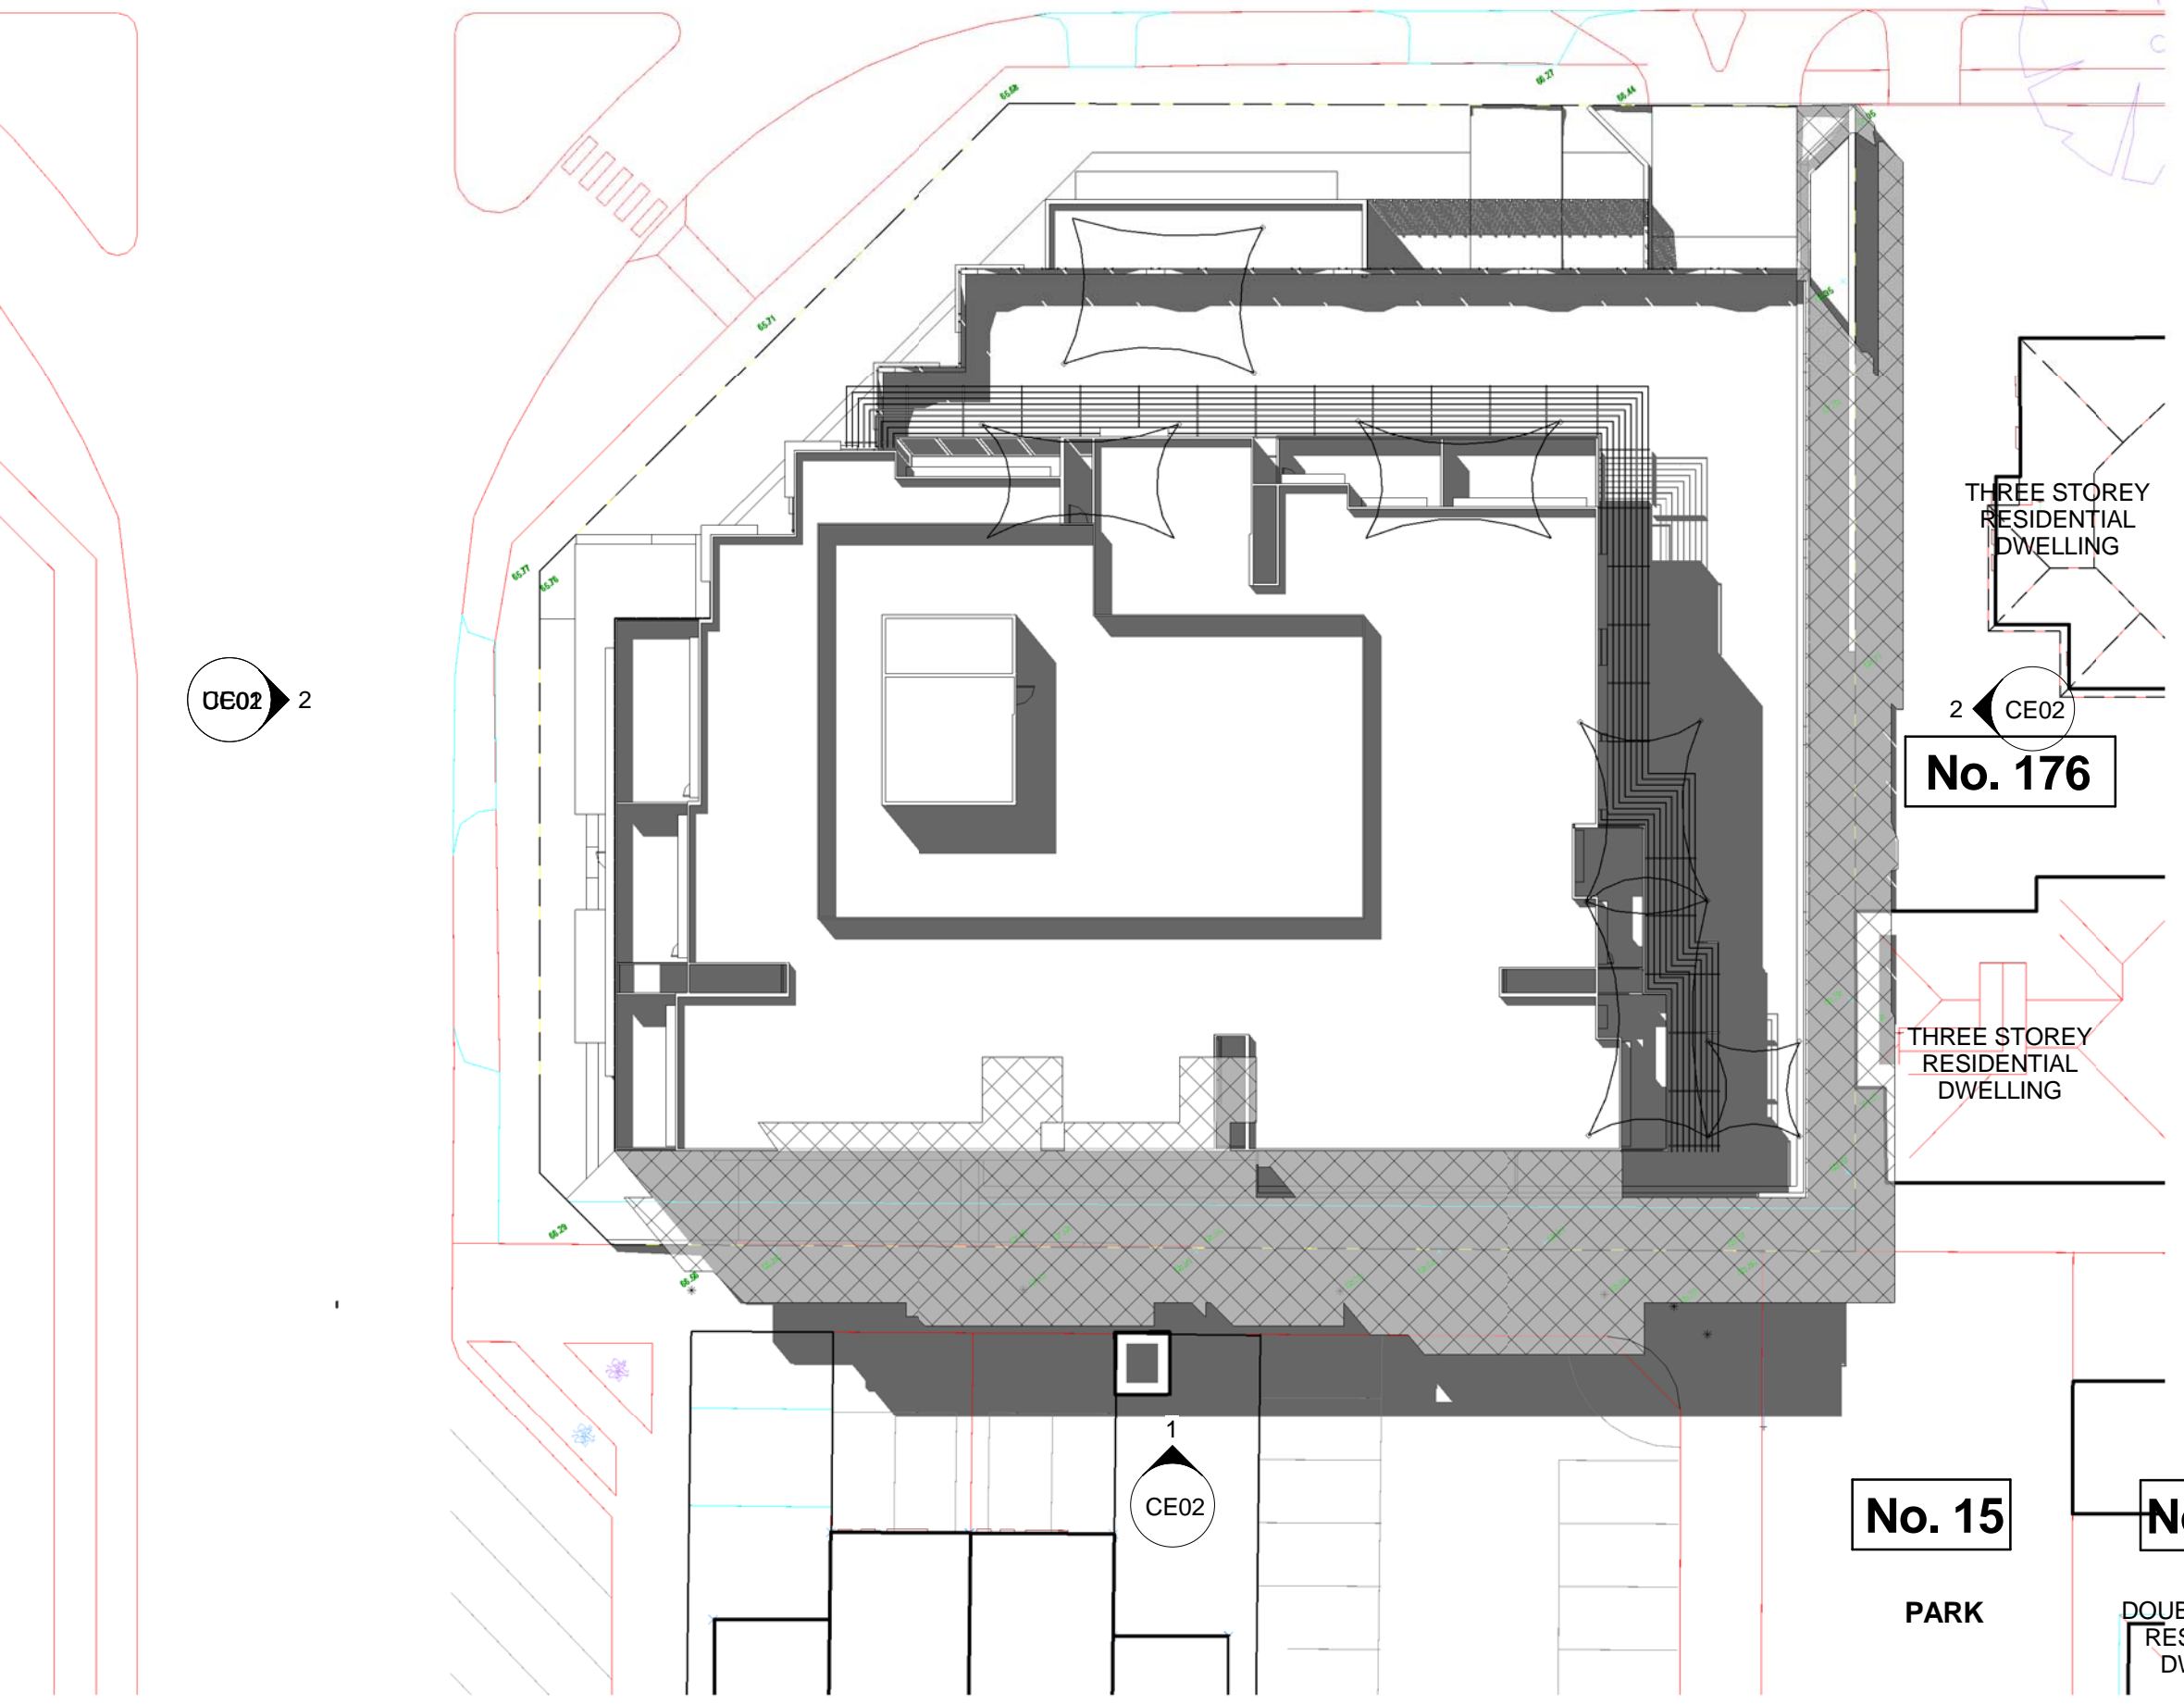


4 2pm Shadow Diagram
1 : 300 - SEPT. 22nd EQUINOX

HIGHBURY ROAD

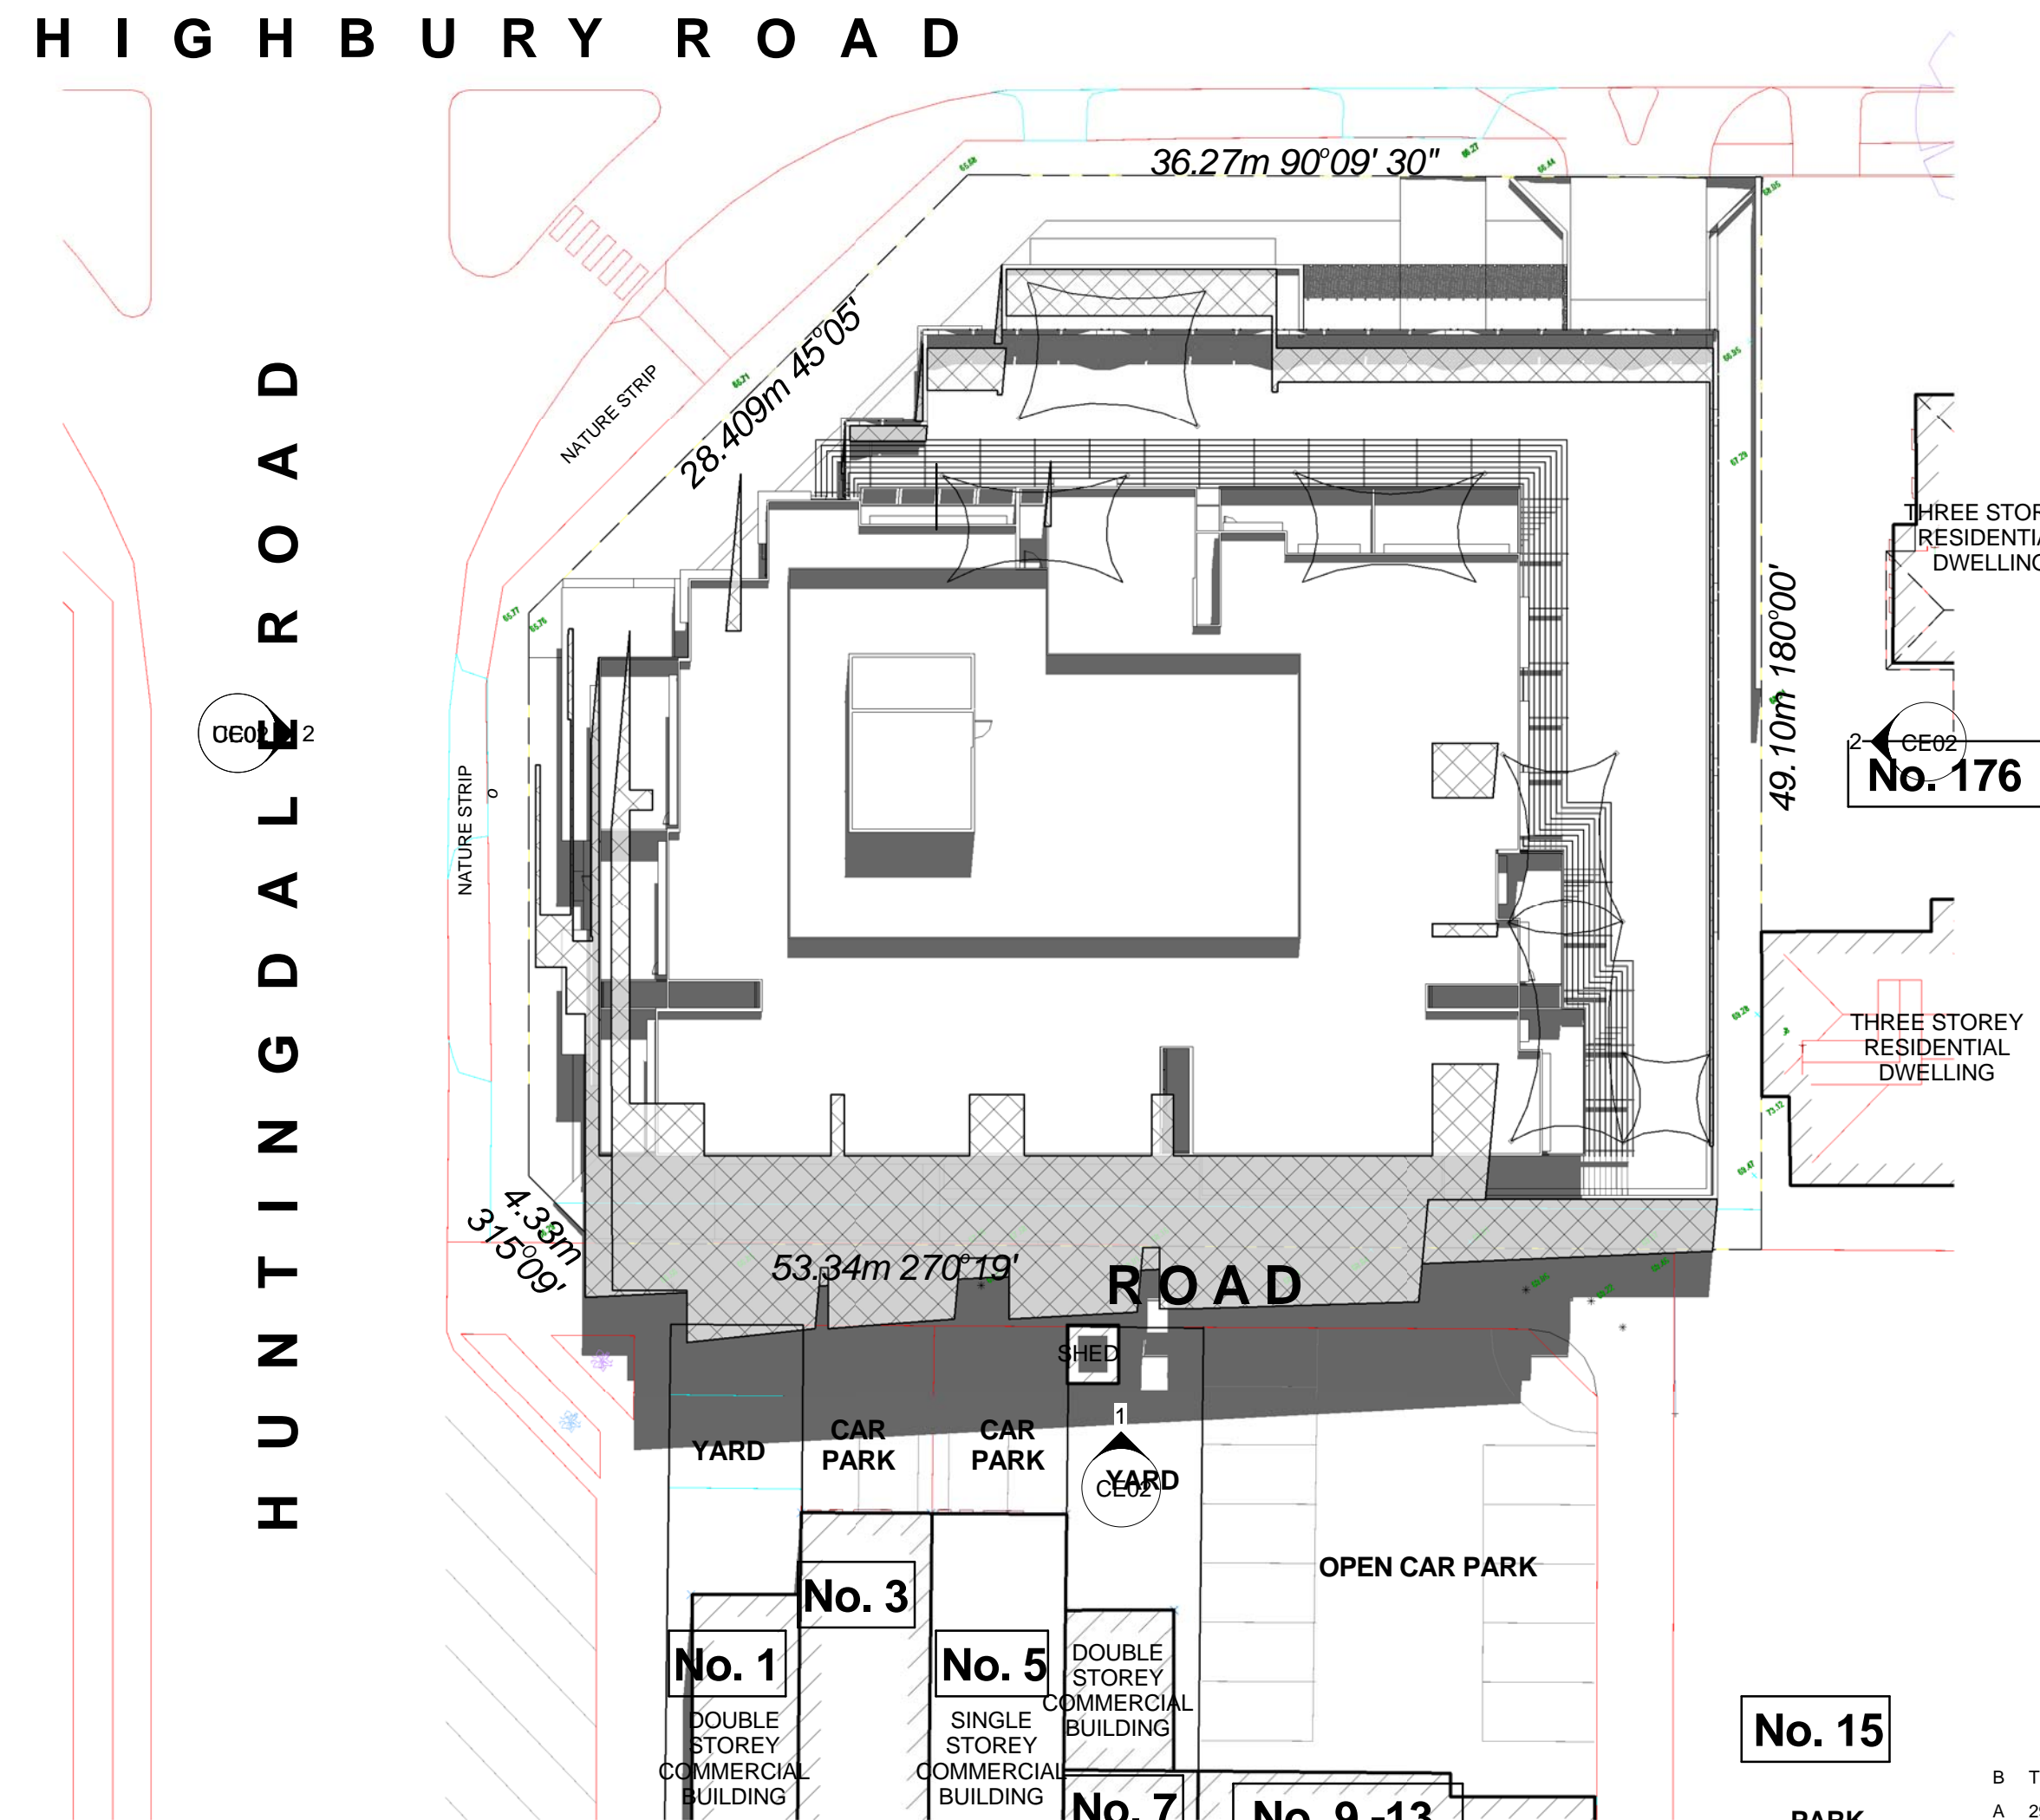


2 12pm Shadow Diagram
1 : 300 - SEPT. 22nd EQUINOX

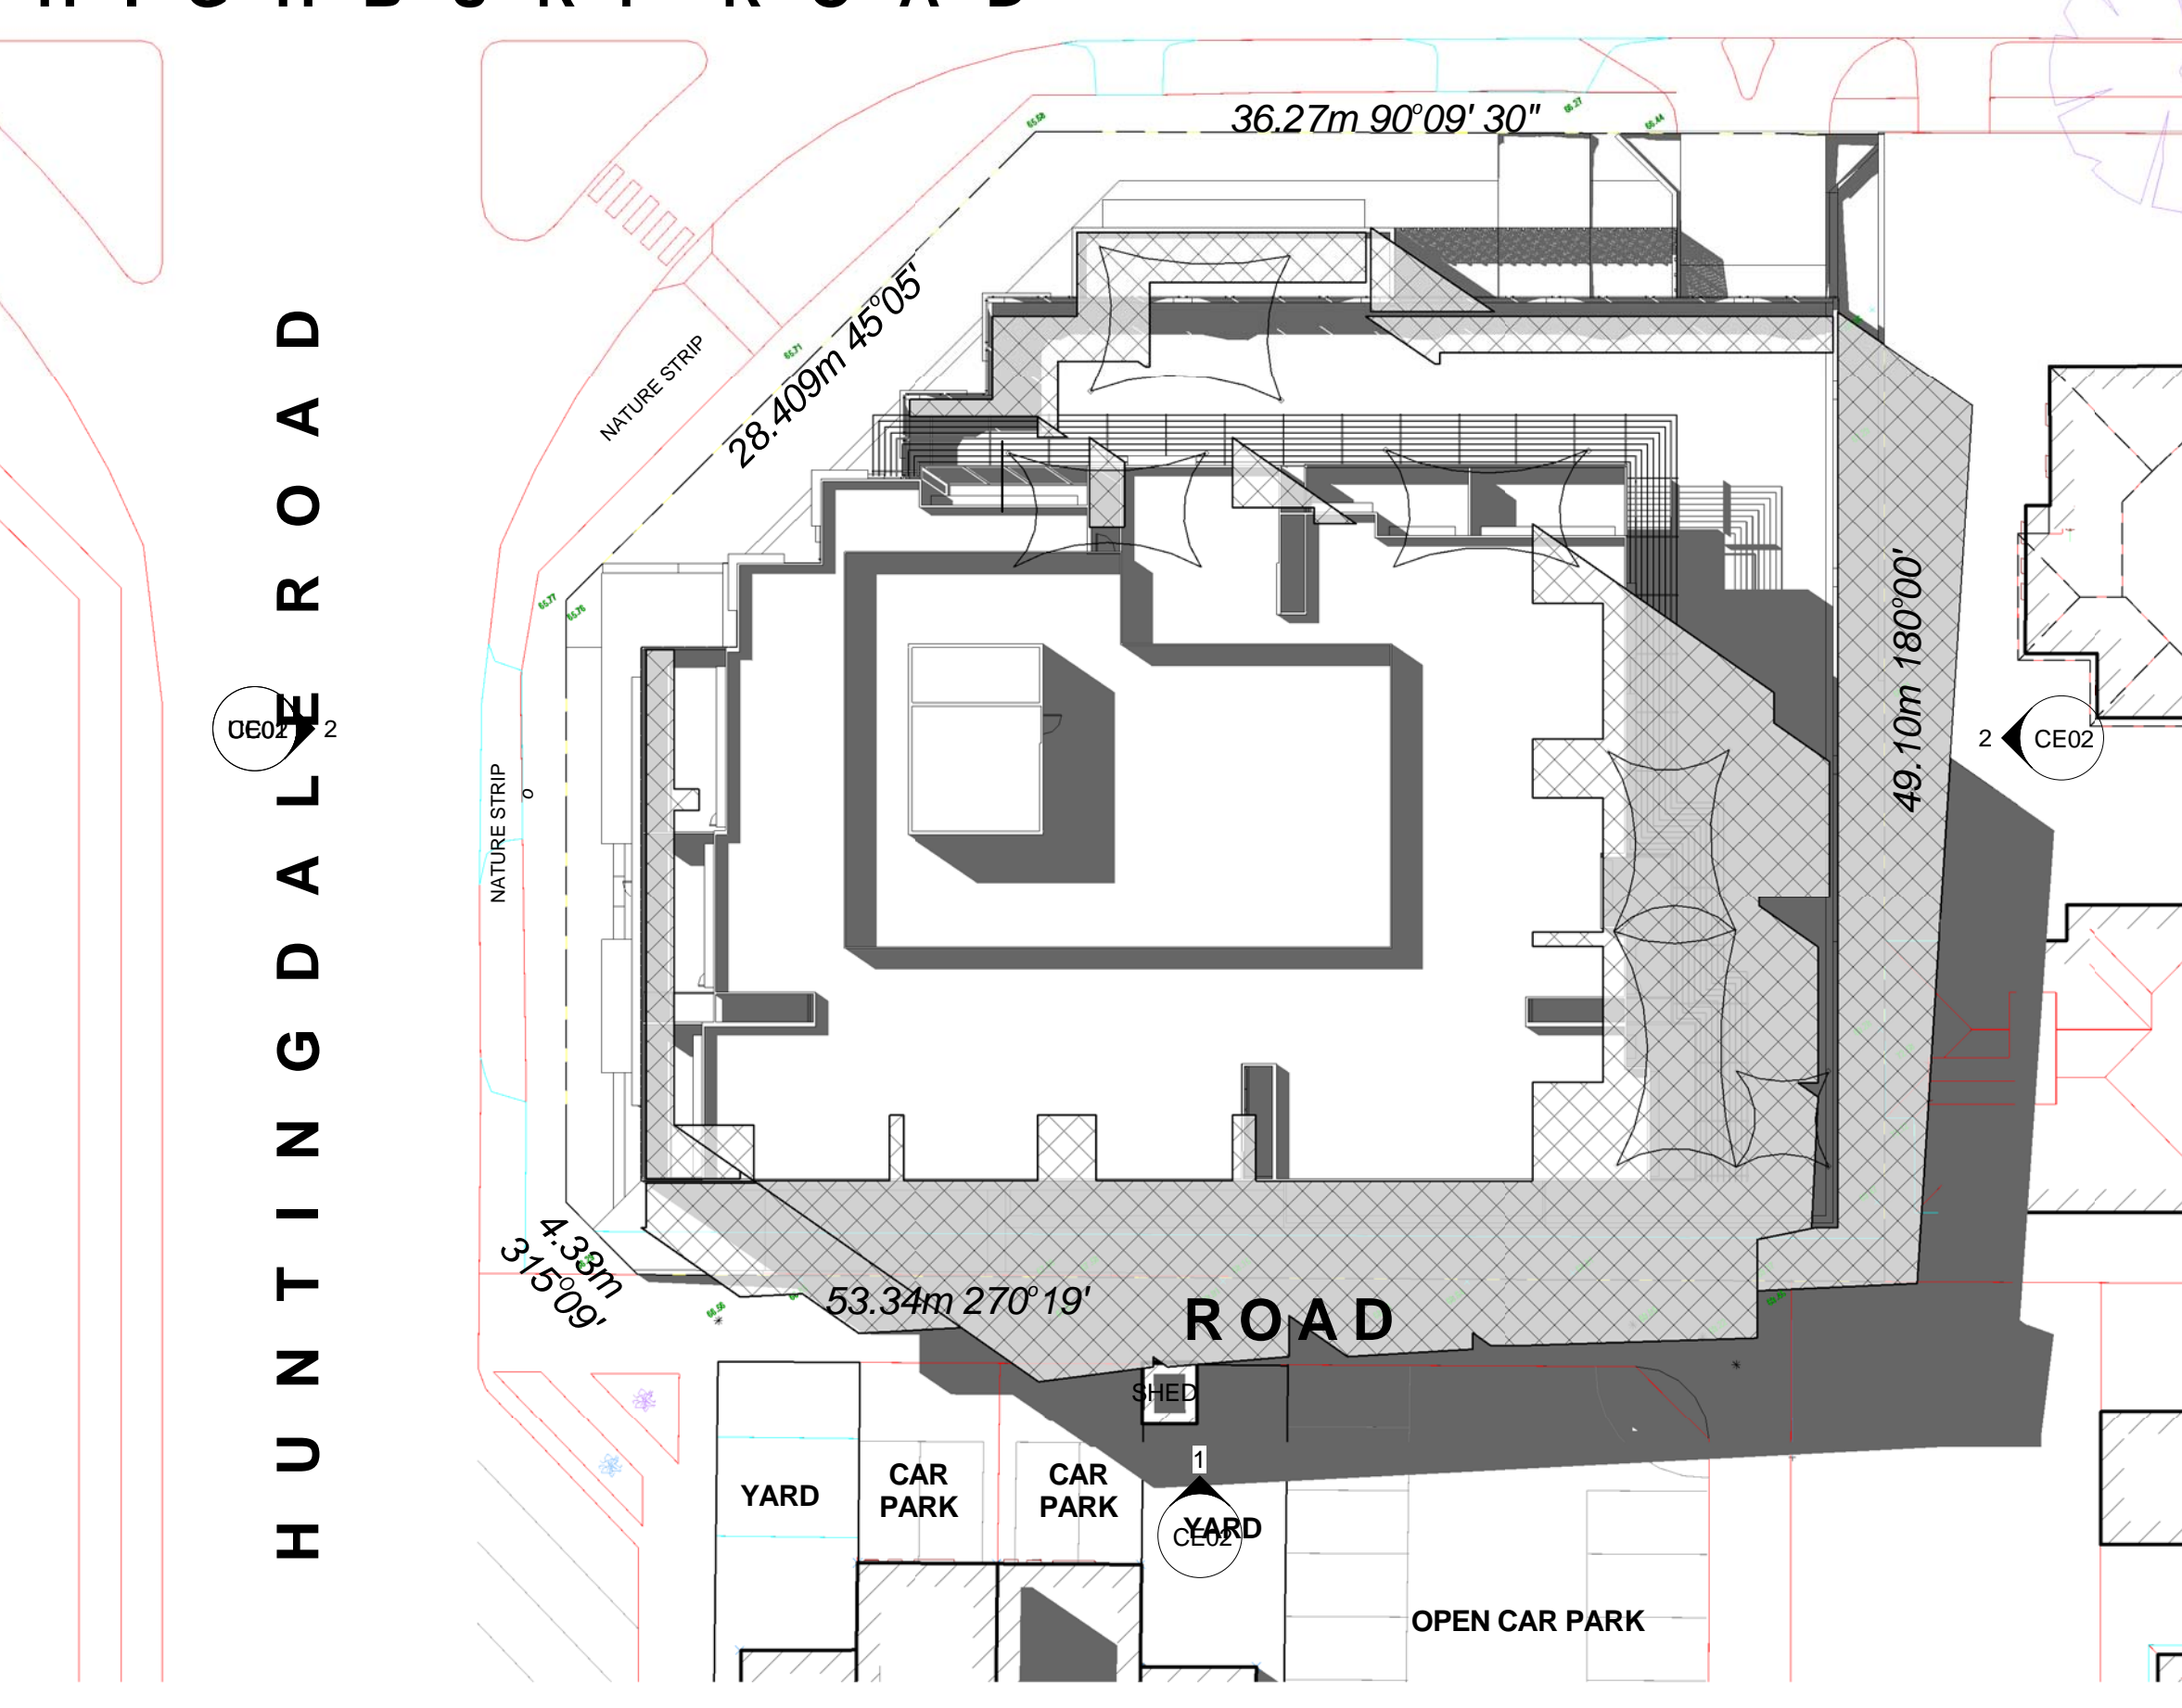

3 3pm Shadow Diagram
1 : 300 - SEPT. 22nd EQUINOX

LEGEND

- SHADOW CAST BY BUILDING AS ENDORSED UNDER PLANNING PERMIT TPA/40955/A 21.10.14
- SHADOW CAST BY PROPOSED NEW BUILDING

TOWN PLANNING SUBMISSION		RL	
TOWN PLANNING SUBMISSION		SN	
No.	DATE	AMENDMENTS	BY
			
18 Drummond Street Carlton Victoria Australia Telephone: (03) 9654 0621 Facsimile: (03) 9654 0624			
All Drawings & Designs remain the property of BMG Architects & are subject to the laws & protection of COPYRIGHT.			
PROJECT TITLE			
PROPOSED MIXED USE DEVELOPMENT AT 170-174 Highbury Road, Mount Waverley			
DRAWING TITLE			
SHADOW DIAGRAMS 9AM, 12PM, 2PM, 3PM, SEPT. 22 EQUINOX			
DATE:	03.10.12	SCALE:	As indicated
DRAWN:	SN	CHECKED:	FG
JOB No:	1208		
DWG No:	SD01		
NORTH			REVISION
			B