


PLAN VIEW

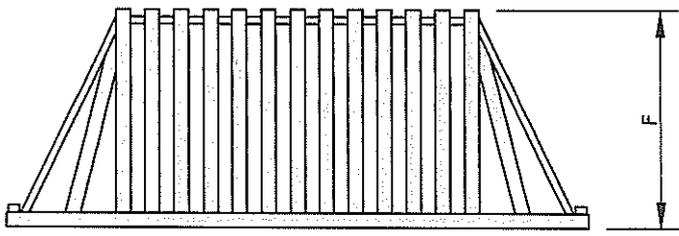


SIDE ELEVATION

NOTE:
GRATING GRILLE (COLOURED) TO BE BOLTED ON TOP OF PIT WITH GALVANISED BOLTS.

GRATING GRILL TO SUIT:	A	B	C	D	E	F
600x600 PIT	750	600	750	600	75	300
900x600 PIT	1050	900	750	600	75	300
1200x1200 PIT	1350	1200	1350	1200	75	300

CITY OF MONASH 

RAISED GRATING GRILLE TO SUIT 600x600 PIT

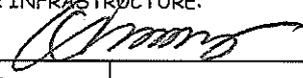DIRECTOR INFRASTRUCTURE:


DRAWN: W.Du Feb 2011	SCALE: N.T.S.	SHEET: D12
DWG NAME: STDWG D12	21500	

REV: B JUN15