

ADVERTISED COPY - CITY OF MONASH
 This copied document is made available for the sole purpose of enabling its consideration and review as part of a planning process under the Planning and Environment Act.
 The document must not be used for any purpose which may breach copyright.



METAXAS ARCHITECTS PTY LTD: ABN 680 796 78656: GGS CARDIGAN STREET, CARLTON VIC 3055: AUSTRALIA
 TEL 05 9559 5555 EMAIL mail@metaxasarch.com WEB: www.metaxasarch.com

- - - 2018 VCAT PROPOSAL
- - - APPROX. LINE OF 6 STOREYS OF THE 2018 VCAT PROPOSAL




Client BC MOUNT WAVERLEY PROJECT PTY LTD	
Project Name RETIREMENT & CHILDCARE DEVELOPMENT 445 BLACKBURN ROAD, MOUNT WAVERLEY	
Scale: @A3	Date: 08.11.2019
Status: TP	Checked By:
Project No: 19.012	Drawing No.: SK14
Plot Date:	Rev.: -

M:\2019\19.012_blackburn_rdcad01_Model\19.012_blackburn Rd_SK_Site Analysis.plt

Drawing Title: VIEW 1	
Scale: @A3	Date: 08.11.2019
Status: TP	Checked By:
Project No: 19.012	Drawing No.: SK14
Plot Date:	Rev.: -

11/8/2019

ADVERTISED COPY - CITY OF MONASH
 This copied document is made available for the sole purpose of enabling its consideration and review as part of a planning process under the Planning and Environment Act. The document must not be used for any purpose which may breach copyright.

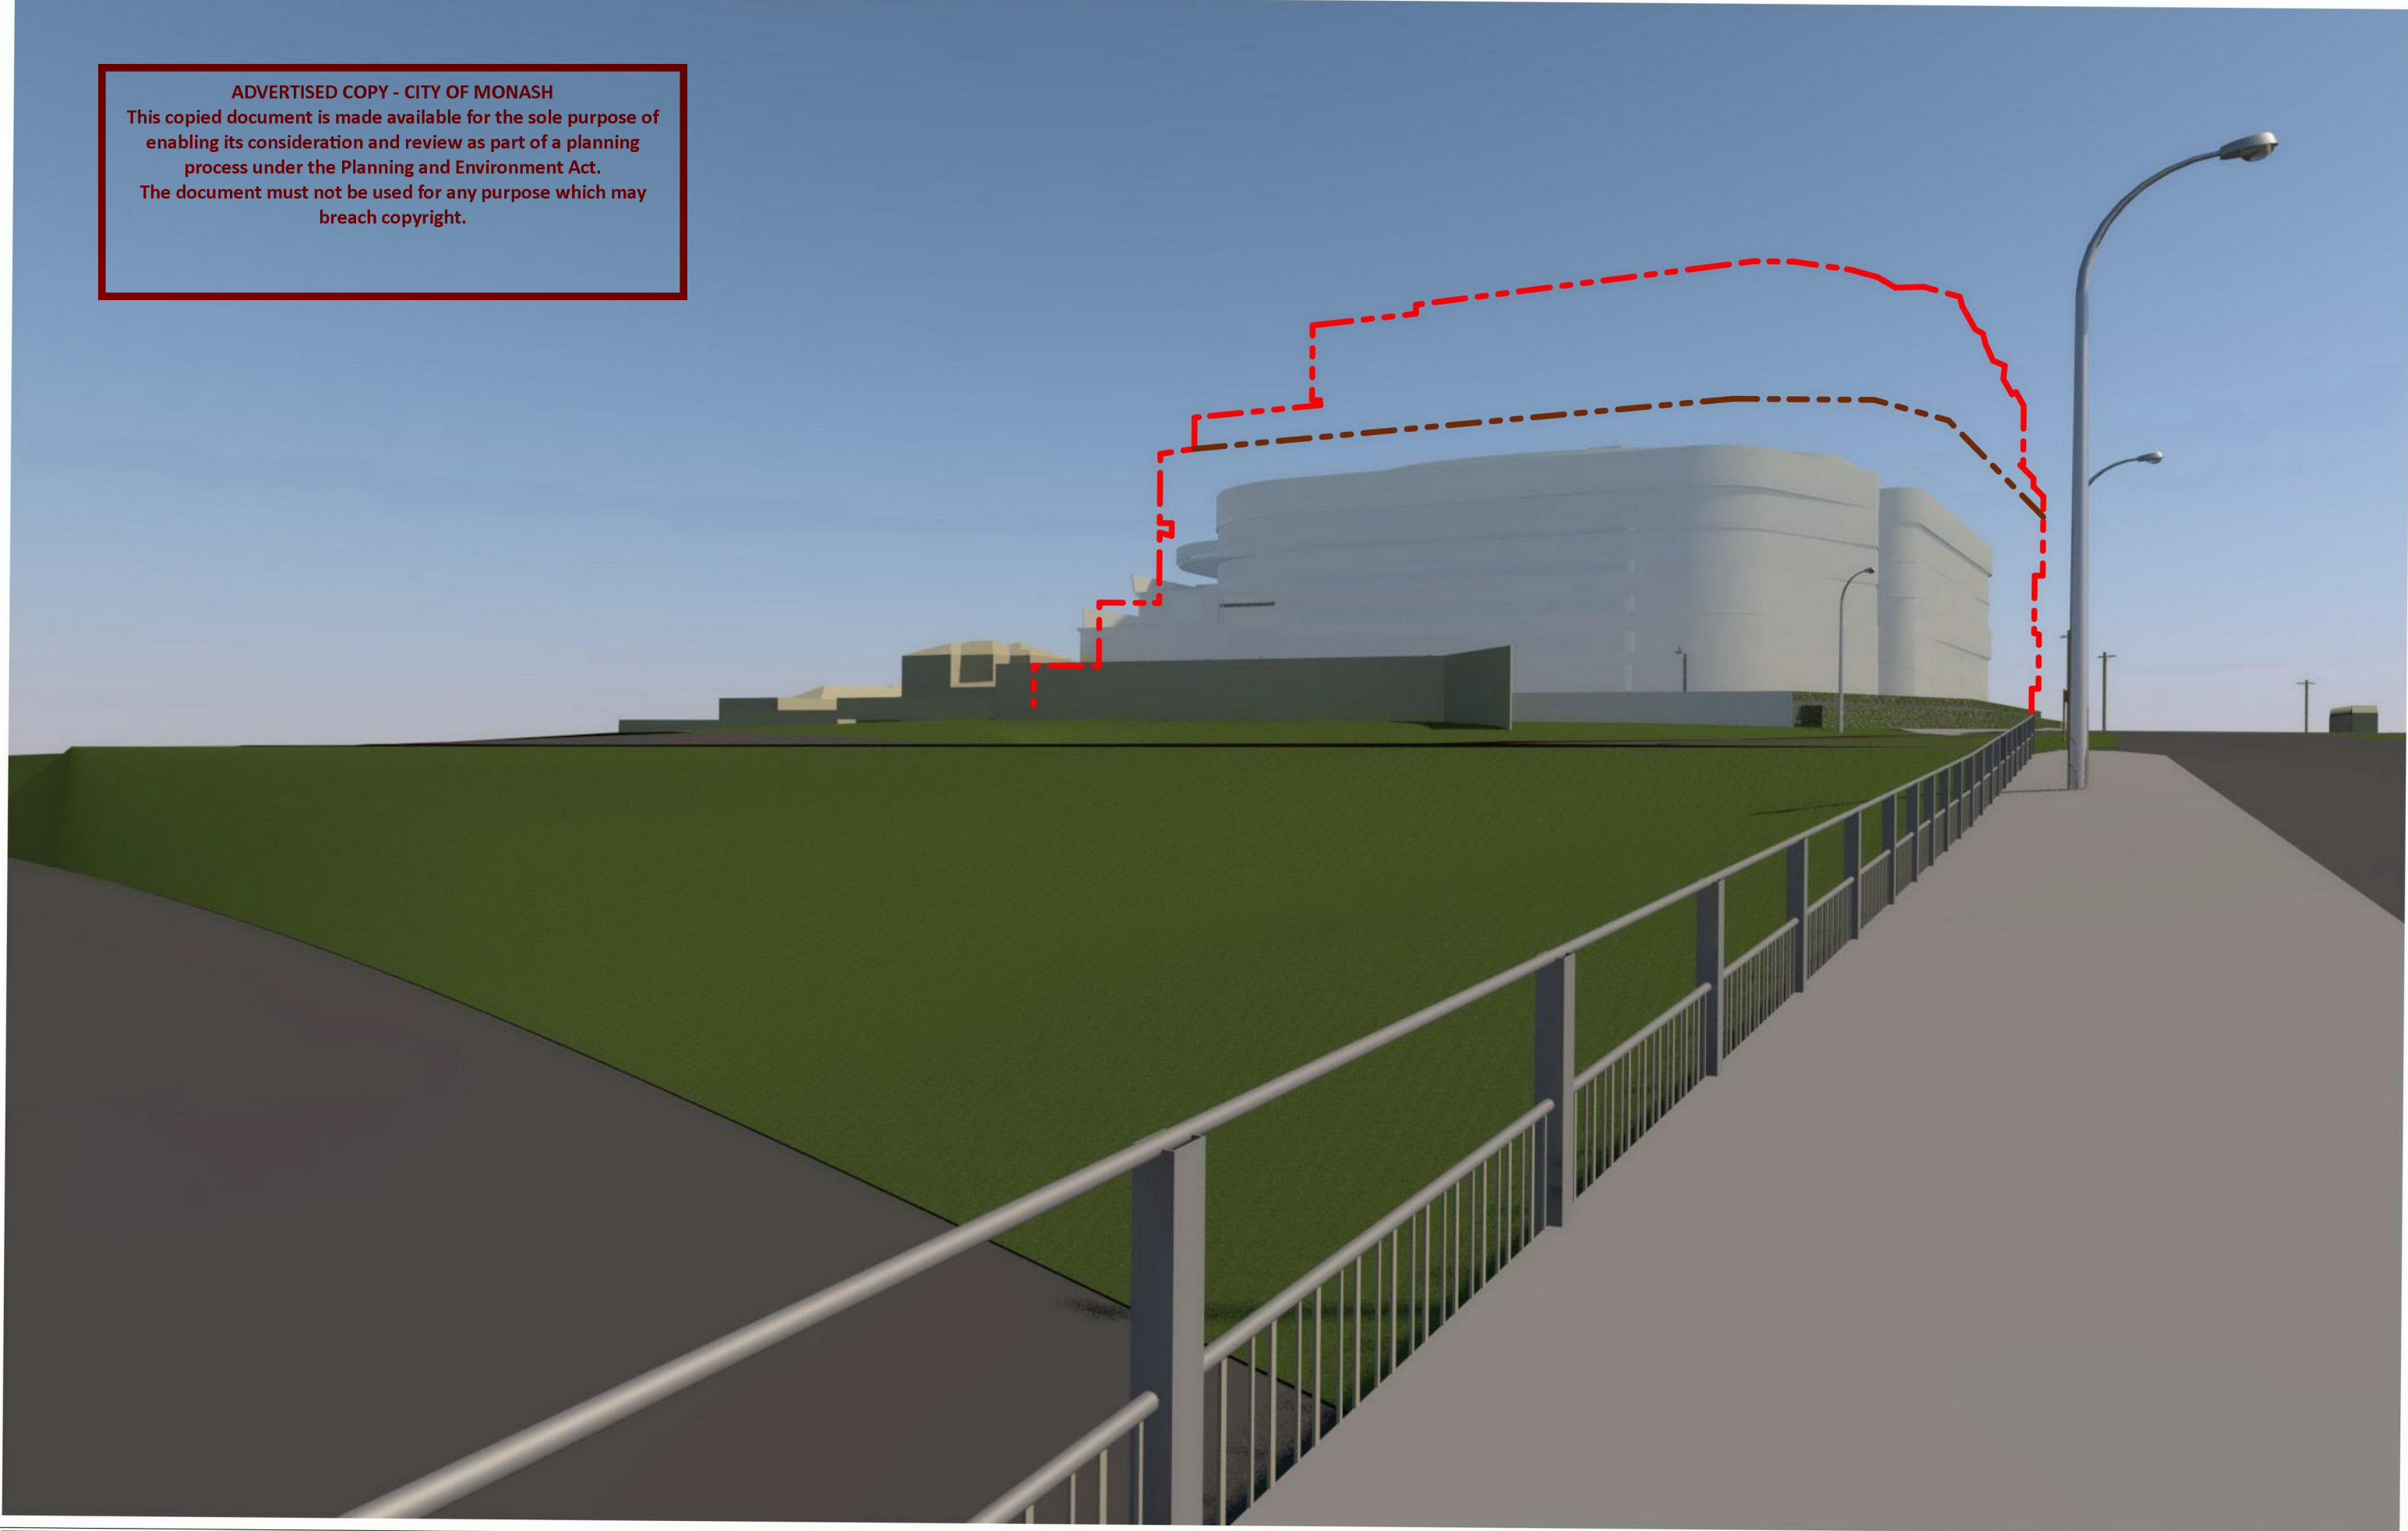


- - - 2018 VCAT PROPOSAL
- - - APPROX. LINE OF 6 STOREYS OF THE 2018 VCAT PROPOSAL




Client BC MOUNT WAVERLEY PROJECT PTY LTD	
Project Name RETIREMENT & CHILDCARE DEVELOPMENT 445 BLACKBURN ROAD, MOUNT WAVERLEY	

Drawing Title: VIEW 2	
Scale: @A3	Date: 08.11.2019
Status: TP	Checked By:
Project No: 19.012	Drawing No.: SK15
	Rev.: -
Plot Date:	11/8/2019

ADVERTISED COPY - CITY OF MONASH
This copied document is made available for the sole purpose of enabling its consideration and review as part of a planning process under the Planning and Environment Act.
The document must not be used for any purpose which may breach copyright.

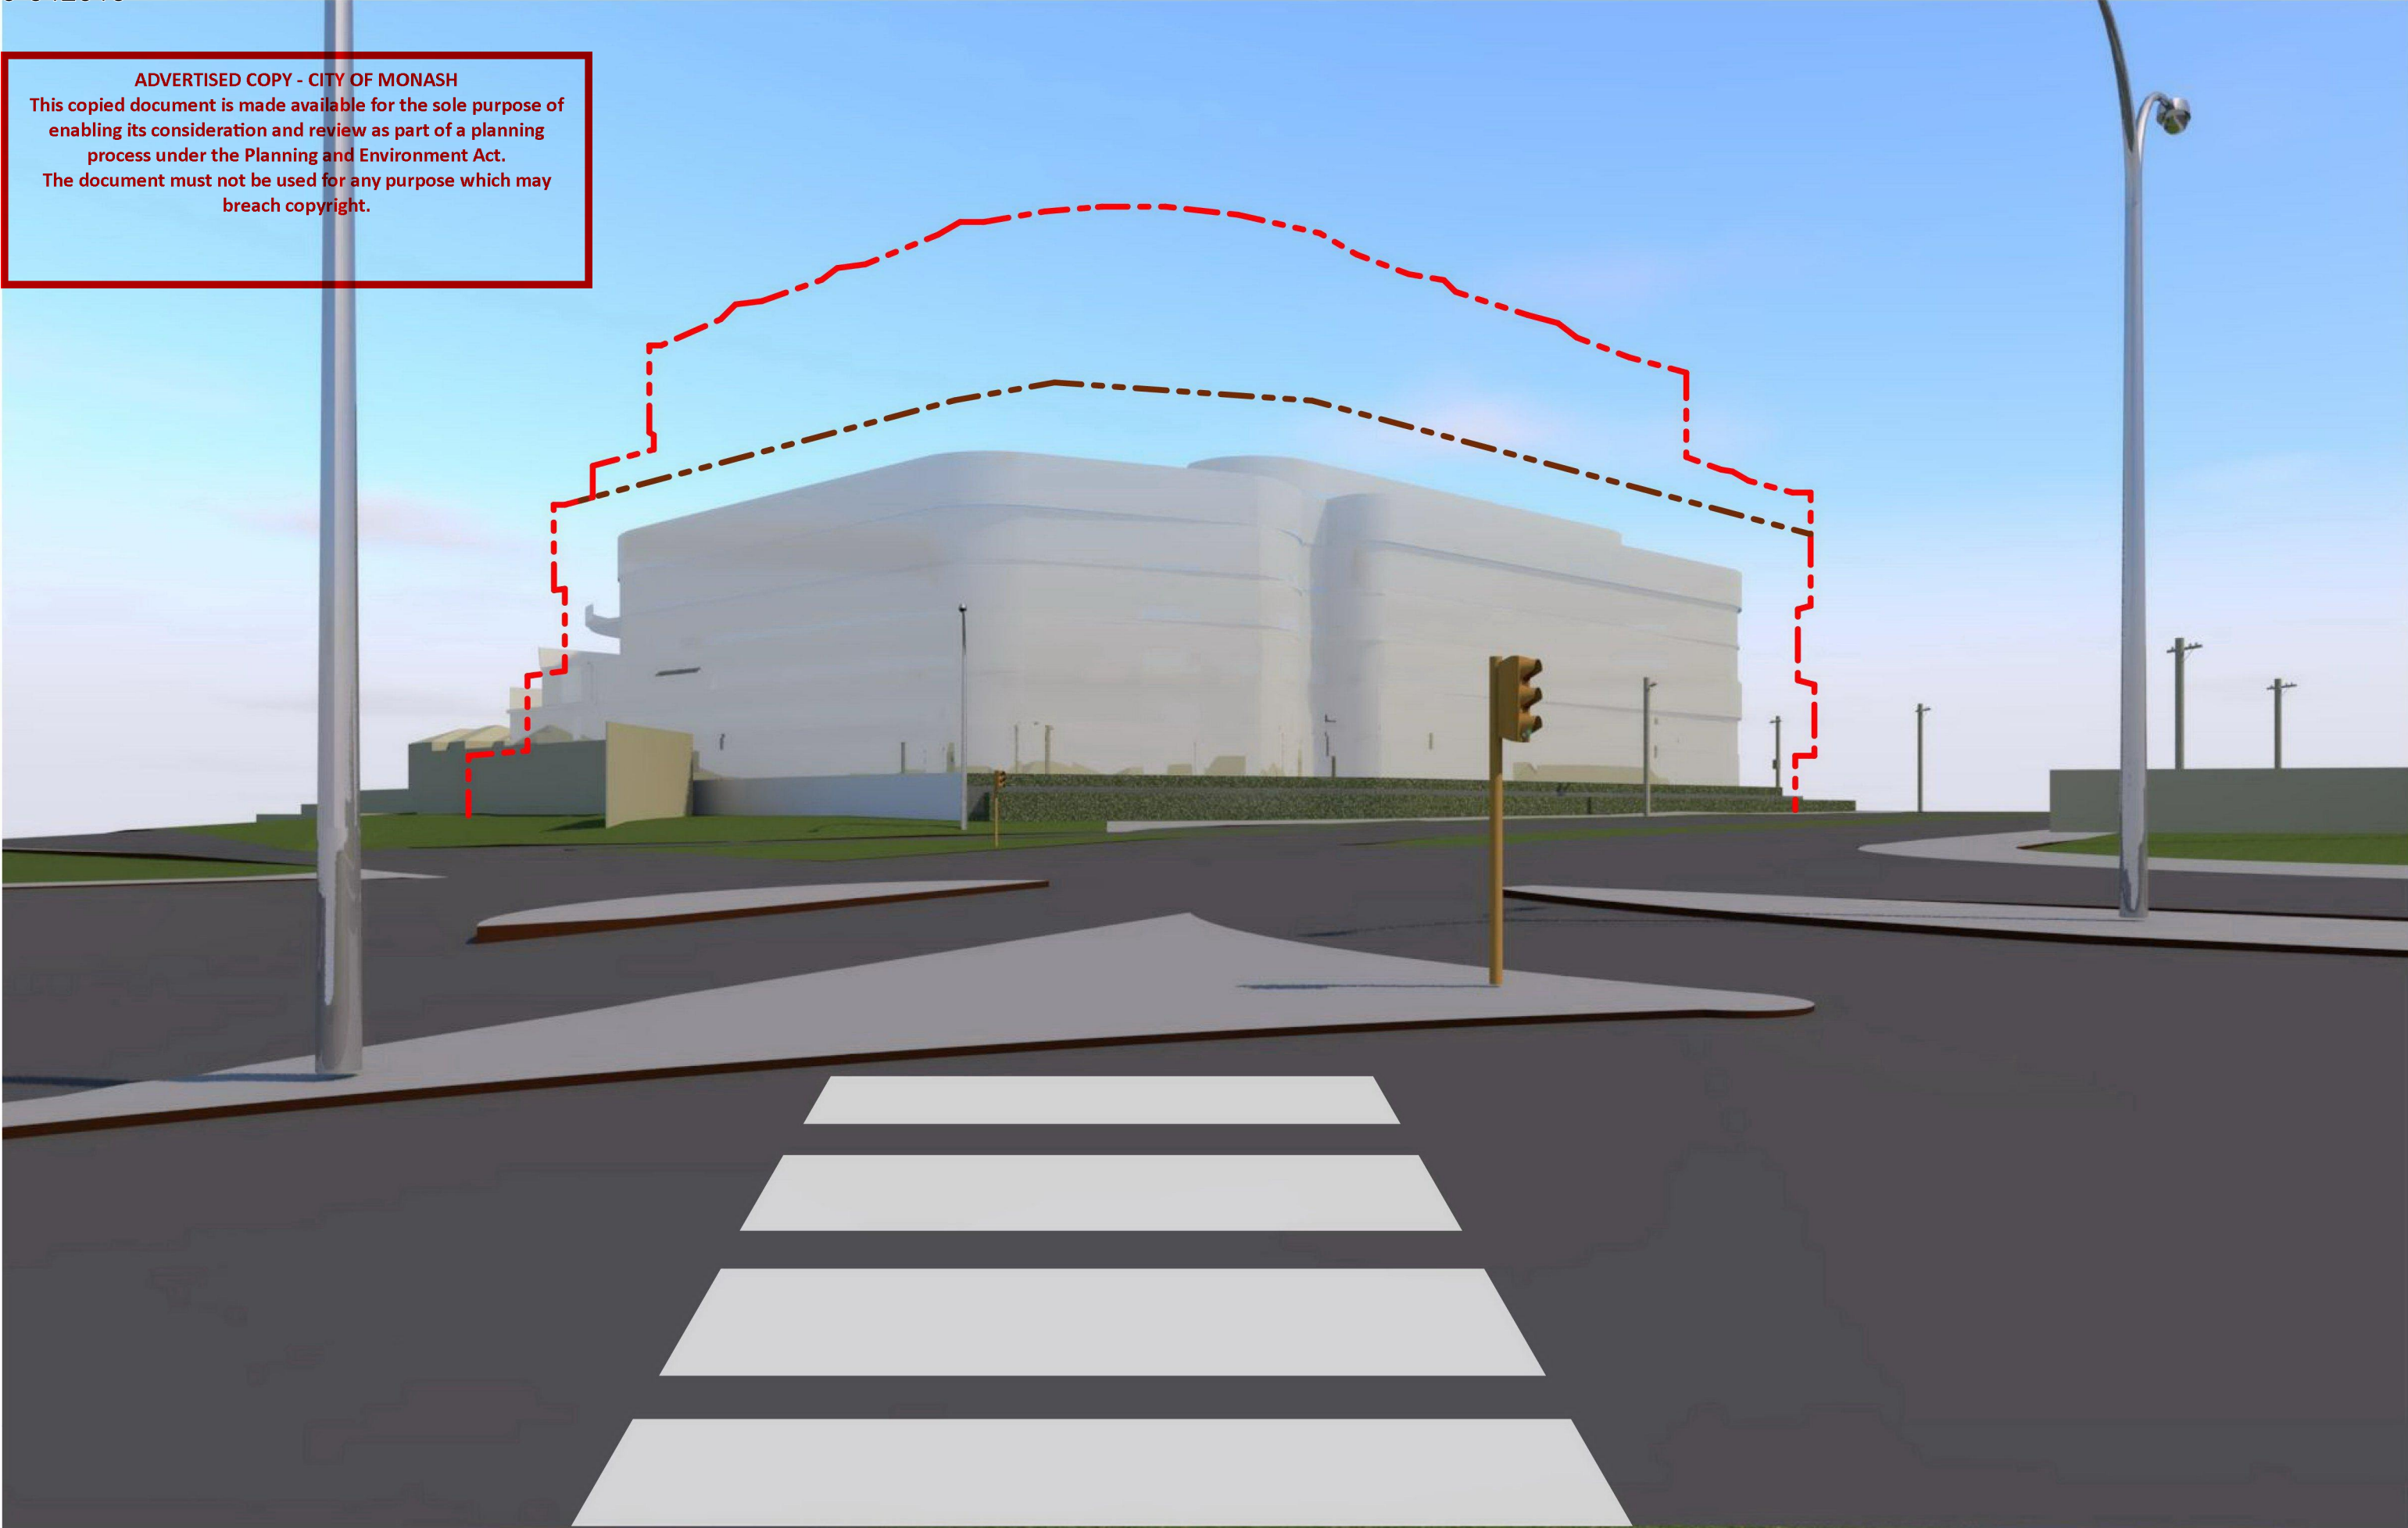

- - - 2018 VCAT PROPOSAL
- - - APPROX. LINE OF 6 STOREYS OF THE 2018 VCAT PROPOSAL

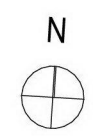


METAXAS ARCHITECTS PTY LTD: ABN 680 796 78656: GGS CARDIGAN STREET, CARLTON VIC 3055: AUSTRALIA
TEL 05 9559 5555 EMAIL mail@metaxasarch.com WEB: www.metaxasarch.com


Client	
BC MOUNT WAVERLEY PROJECT PTY LTD	
Project Name	
RETIREMENT & CHILDCARE DEVELOPMENT 445 BLACKBURN ROAD, MOUNT WAVERLEY	
Project No:	19.012
Drawing No.:	SK16
Rev.:	-

Drawing Title:	
VIEW 3	
Scale:	@A3
Date:	08.11.2019
Status:	TP
Checked By:	
Plot Date:	11/8/2019

M:\2019\19.012_blackburn_rdcad01_Model\19.012_blackburn_Rd_SK_Site_Analysis.plt

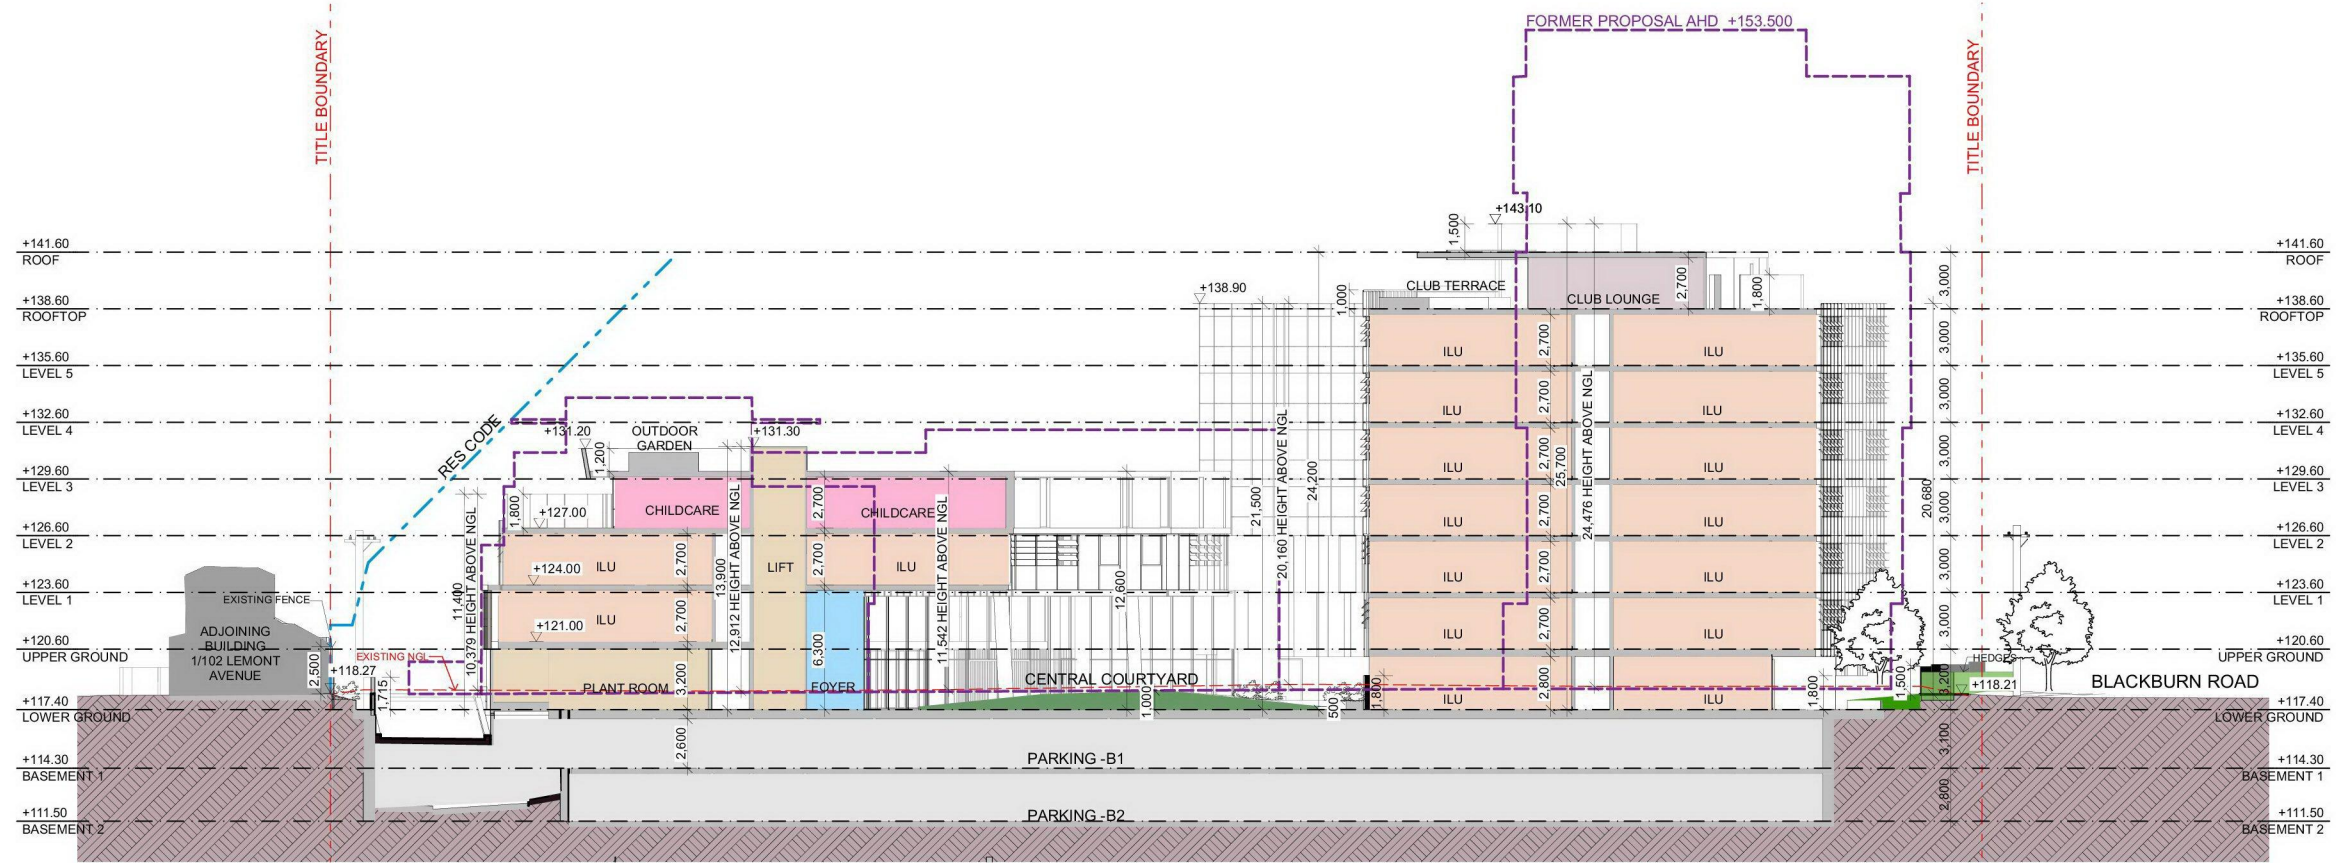

SECTION A

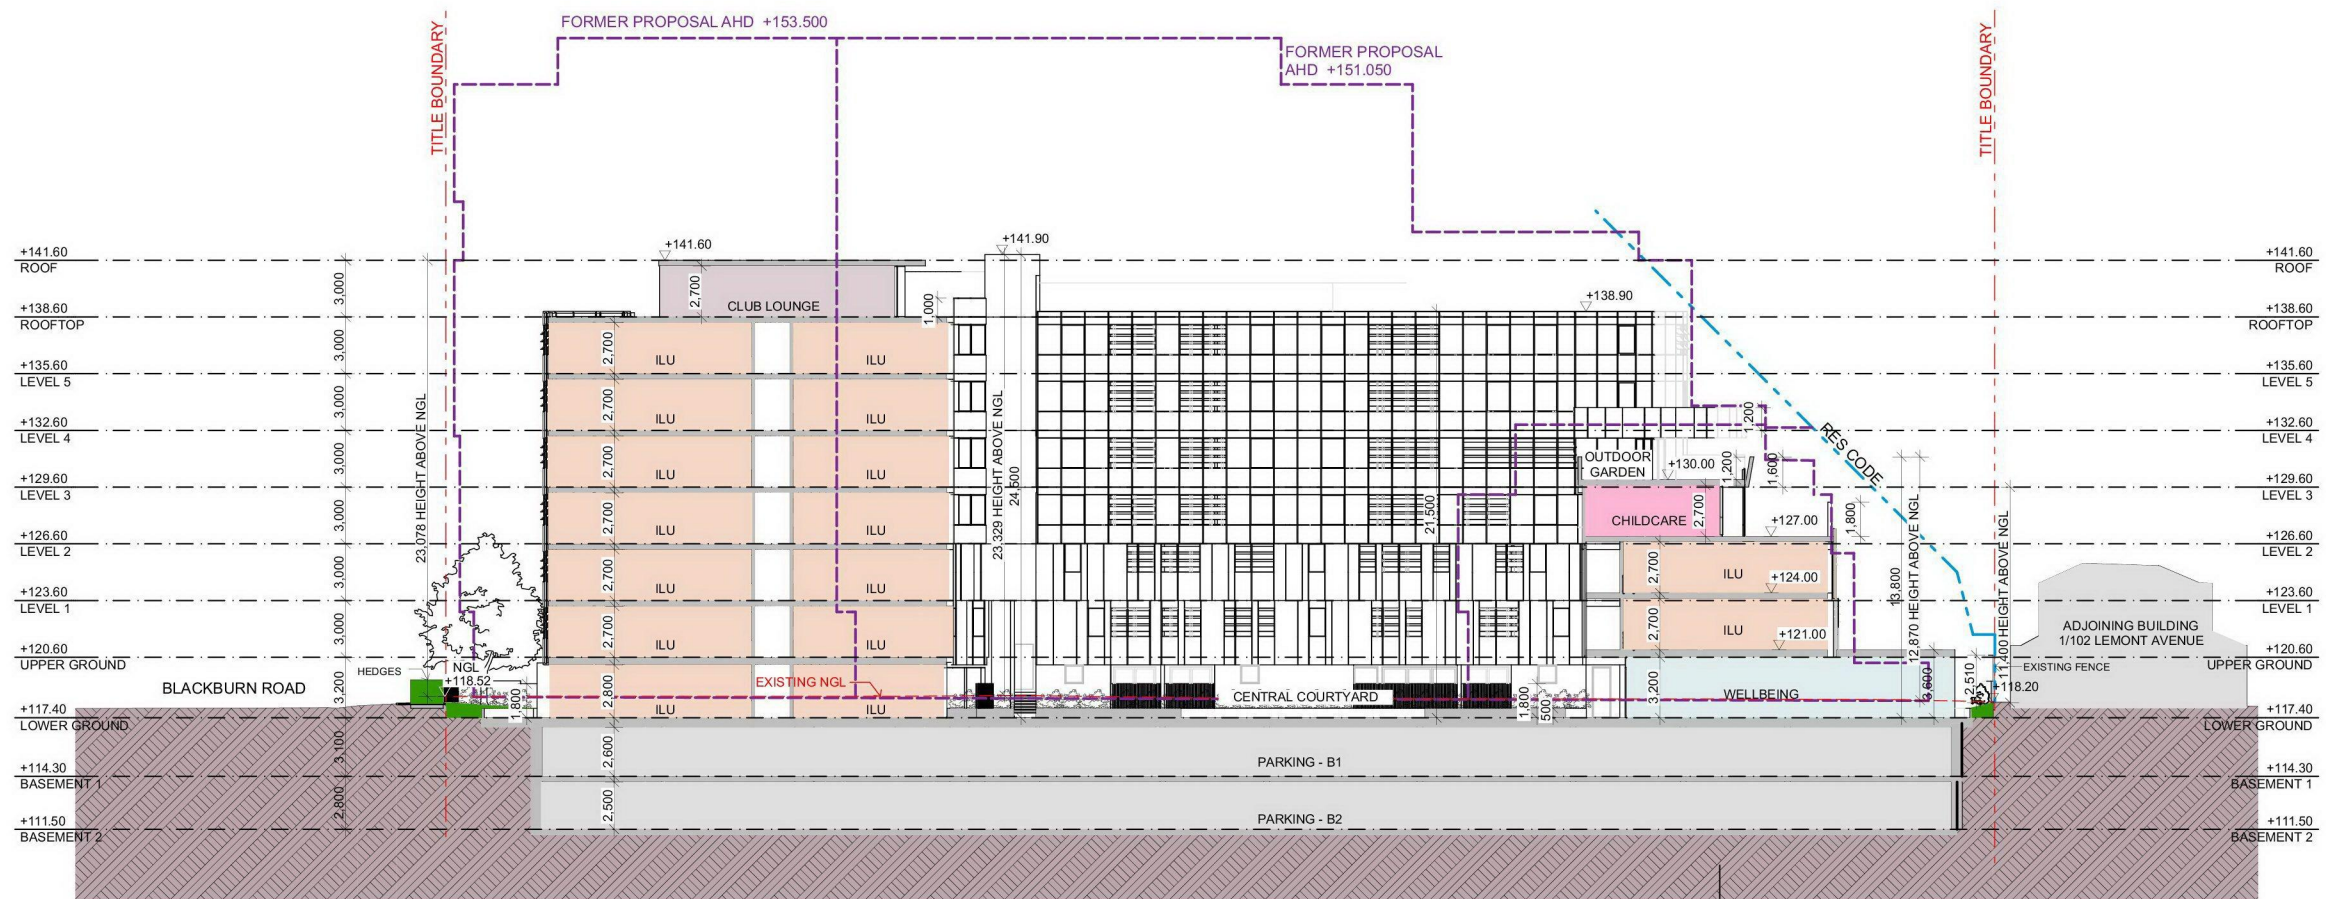

SECTION B

ADVERTISED COPY - CITY OF MONASH
 This copied document is made available for the sole purpose of enabling its consideration and review as part of a planning process under the Planning and Environment Act. The document must not be used for any purpose which may breach copyright.




METAXAS ARCHITECTS PTY LTD: ABN 680 796 78656: GGS CARDIGAN STREET, CARLTON VIC 5055: AUSTRALIA
 TEL 05 9559 5555 EMAIL: mail@metaxasarch.com WEB: www.metaxasarch.com



Client	BC MOUNT WAVERLEY PROJECT PTY LTD		
Project Name	RETIREMENT & CHILDCARE DEVELOPMENT 445 BLACKBURN ROAD, MOUNT WAVERLEY		


Drawing Title: SECTION A & B			
Scale: 1:400 @A3	Date: 08.11.2019		
Status: TP	Checked By:		
Project No:	Drawing No.:	Rev.:	
19.012	TP4.01	-	
Plot Date:	11/8/2019		

BIMcloud METAXASDC - BIMcloud Basic for ARCHICAD 2319.012 Blackburn Rd_TP

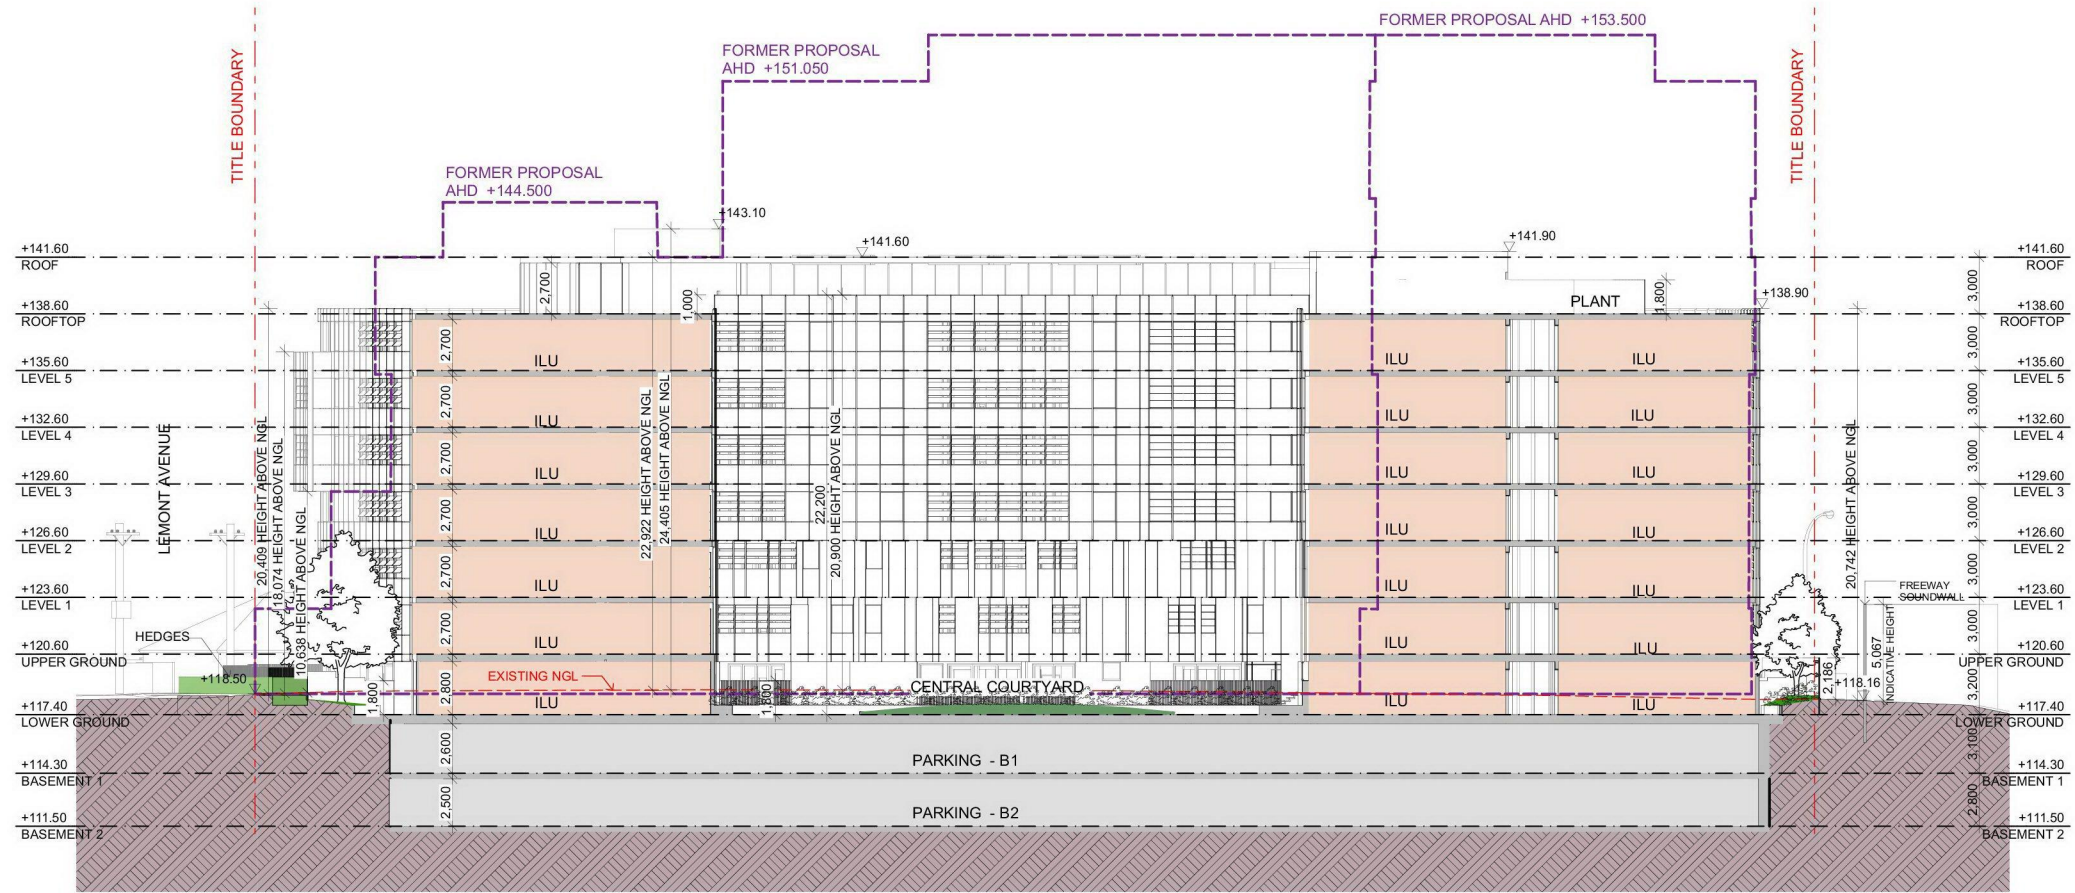

SECTION C


ADVERTISED COPY - CITY OF MONASH
 This copied document is made available for the sole purpose of enabling its consideration and review as part of a planning process under the Planning and Environment Act. The document must not be used for any purpose which may breach copyright.

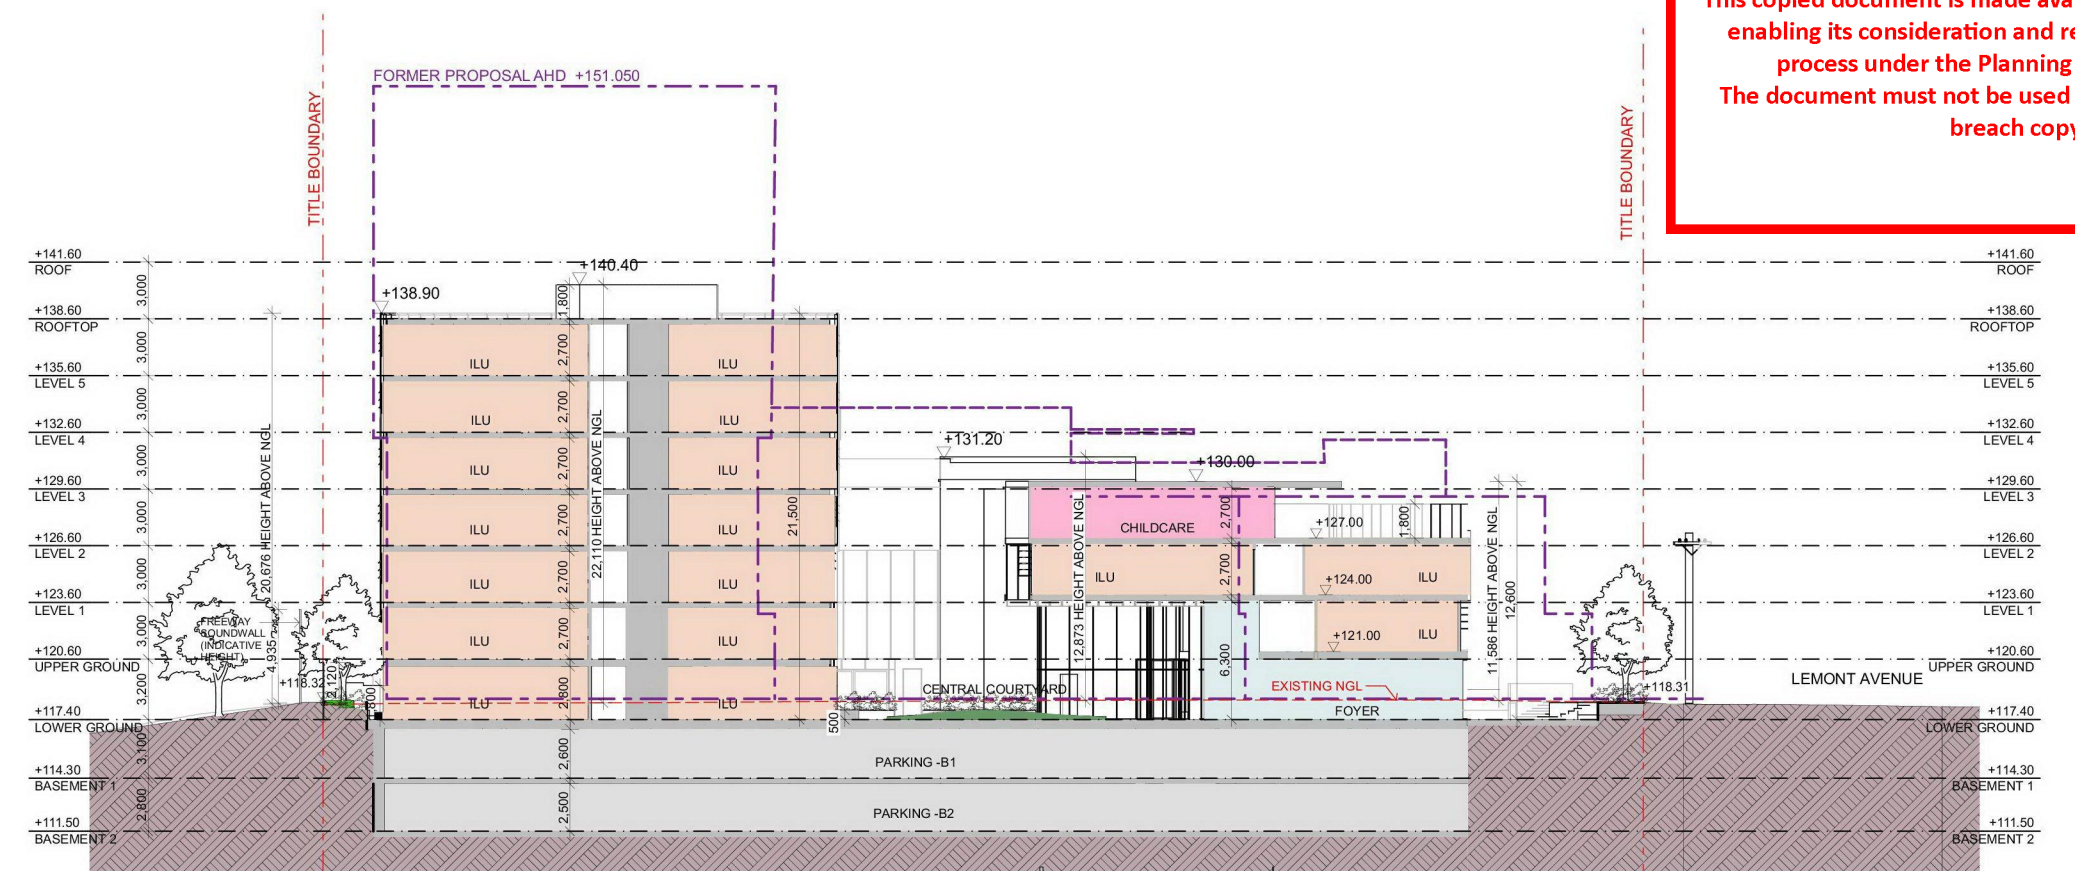

SECTION D




METAXAS ARCHITECTS PTY LTD: ABN 680 796 78656; GGS CARDIGAN STREET, CARLTON VIC 3055; AUSTRALIA
 TEL 05 9559 5555 EMAIL metaxasarch.com WEB: www.metaxasarch.com

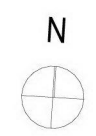


Client	BC MOUNT WAVERLEY PROJECT PTY LTD		
Project Name	RETIREMENT & CHILDCARE DEVELOPMENT 445 BLACKBURN ROAD, MOUNT WAVERLEY		

Drawing Title: SECTION C & D			
Scale: 1:400 @A3	Date: 08.11.2019		
Status: TP	Checked By:		
Project No:	Drawing No.:	Rev.:	
19.012	TP4.02	-	
Plot Date:	11/8/2019		

ADVERTISED COPY - CITY OF MONASH
 This copied document is made available for the sole purpose of enabling its consideration and review as part of a planning process under the Planning and Environment Act. The document must not be used for any purpose which may breach copyright.

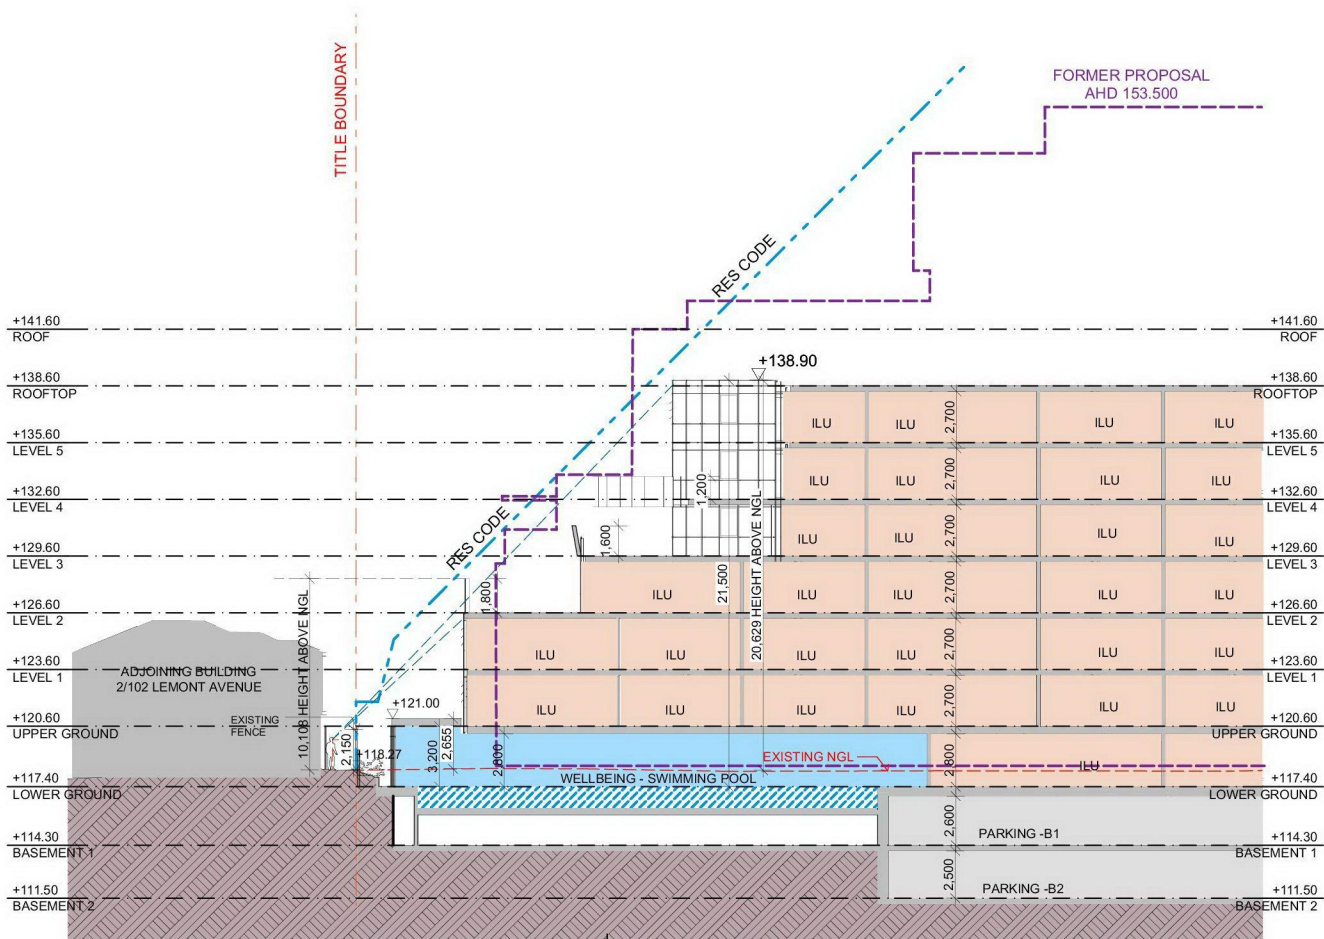


SECTION E

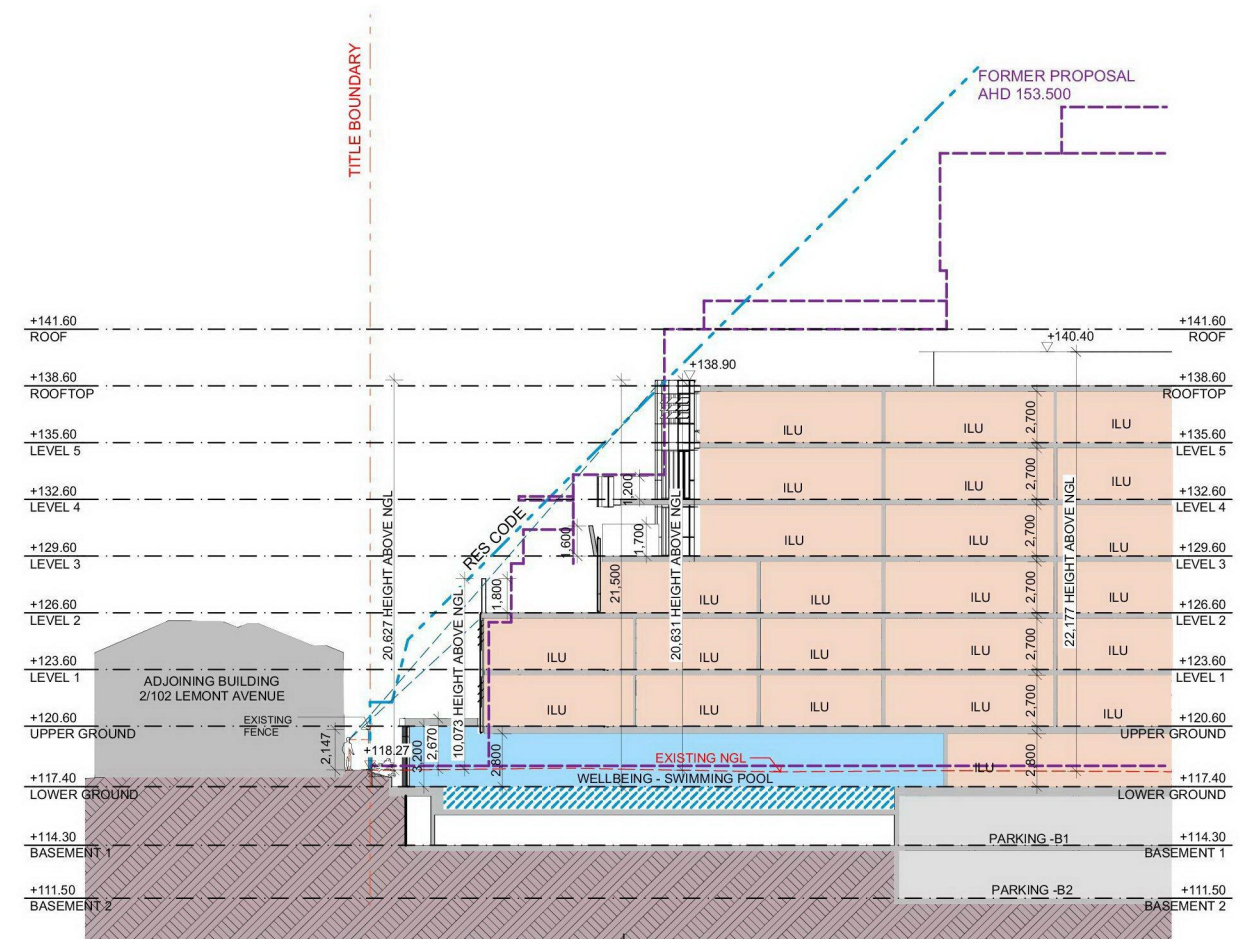

SECTION F

METAXAS

METAXAS ARCHITECTS PTY LTD: ABN 680 796 78656: GGS CARDIGAN STREET, CARLTON VIC 3055: AUSTRALIA
 TEL 05 9559 5555 EMAIL mail@metaxasarch.com WEB: www.metaxasarch.com

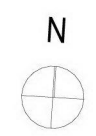

Client
BC MOUNT WAVERLEY PROJECT PTY LTD

Project Name
**RETIREMENT & CHILDCARE DEVELOPMENT
 445 BLACKBURN ROAD, MOUNT WAVERLEY**

Drawing Title: SECTION E & F	
Scale: 1:400 @A3	Date: 08.11.2019
Status: TP	Checked By:
Project No:	Drawing No.: TP4.03 Rev.:
Plot Date:	11/8/2019

BIMcloud METAXASDC - BIMcloud Basic for ARCHICAD 2319.012 Blackburn Rd_TP