




1 9am Shadow 22 September
SCALE 1 : 400

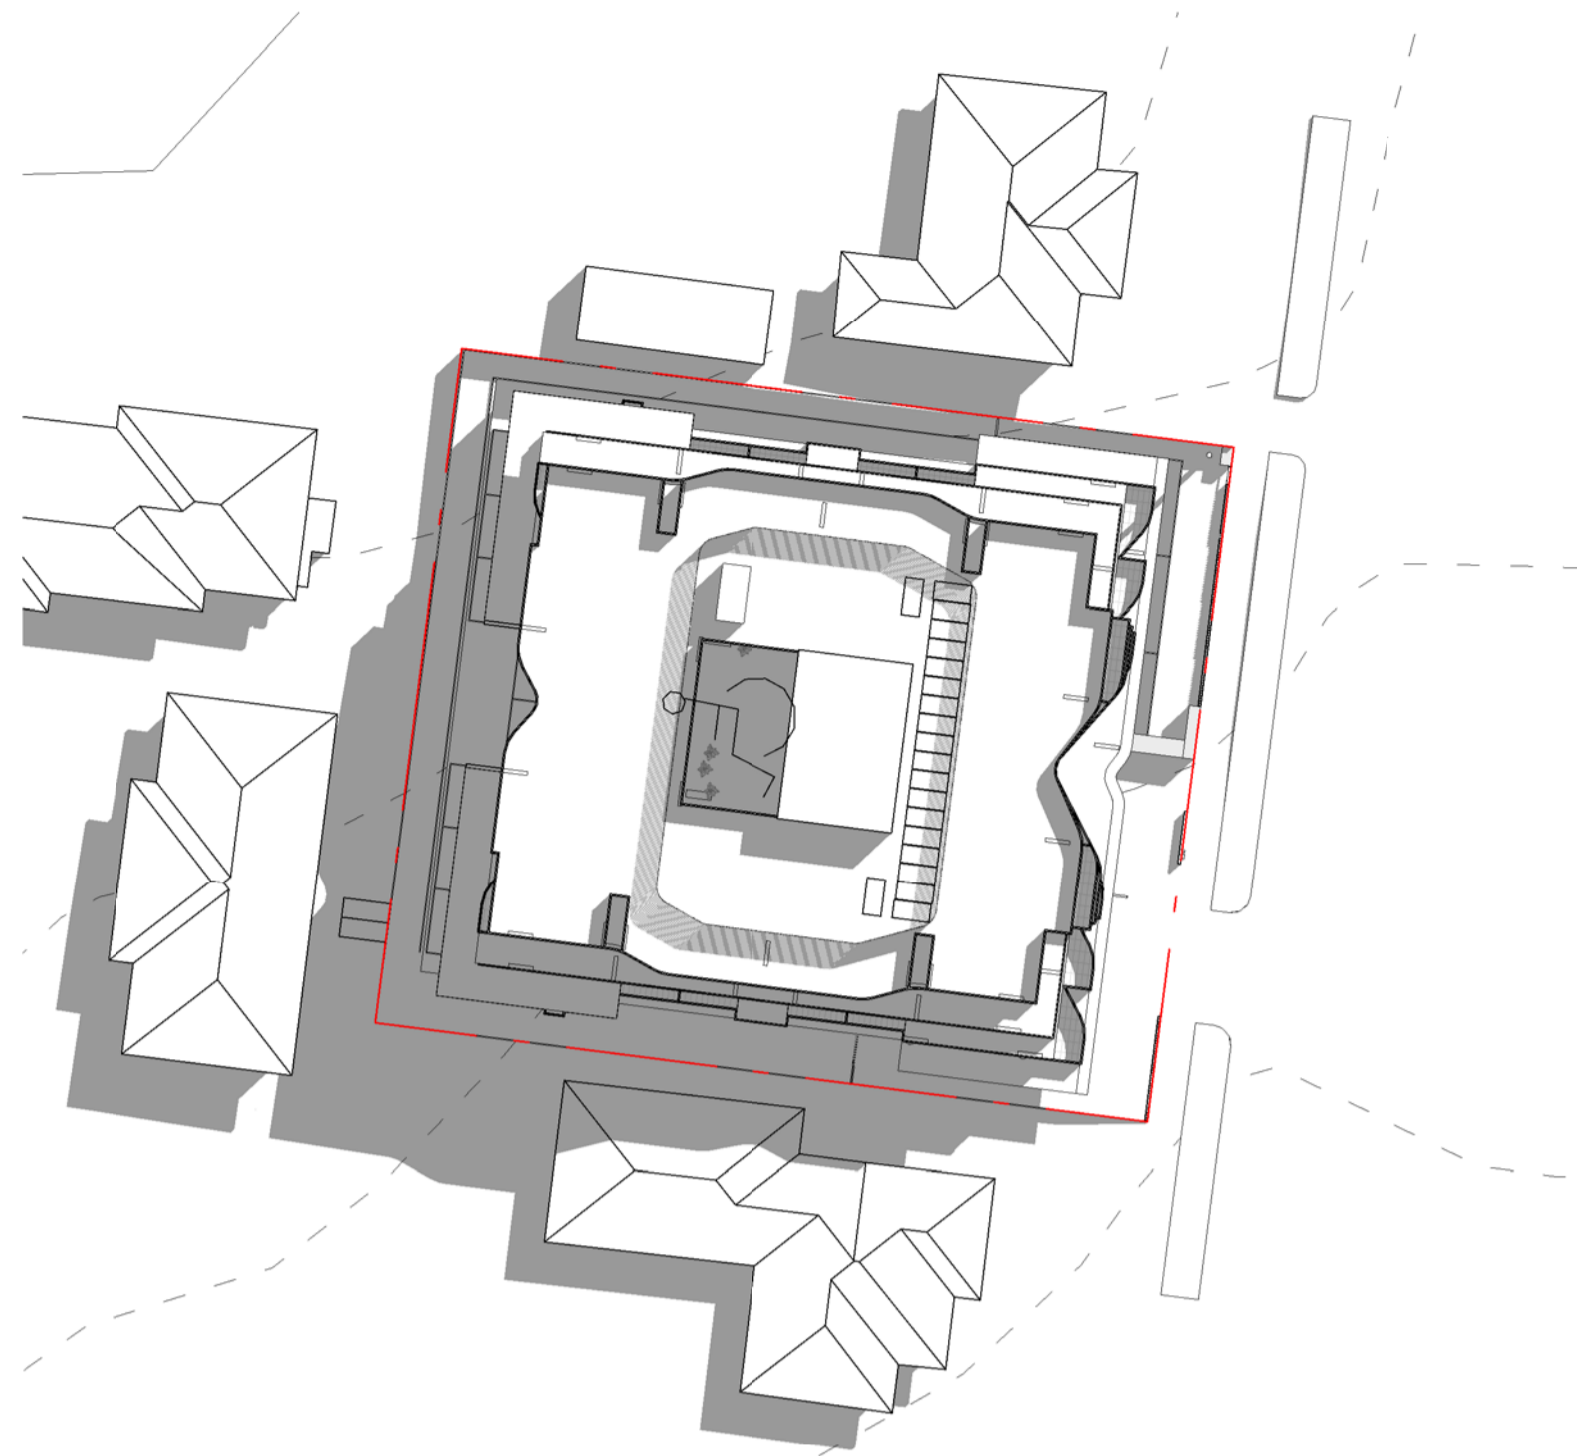


5 10am Shadow 22 September
SCALE 1 : 400

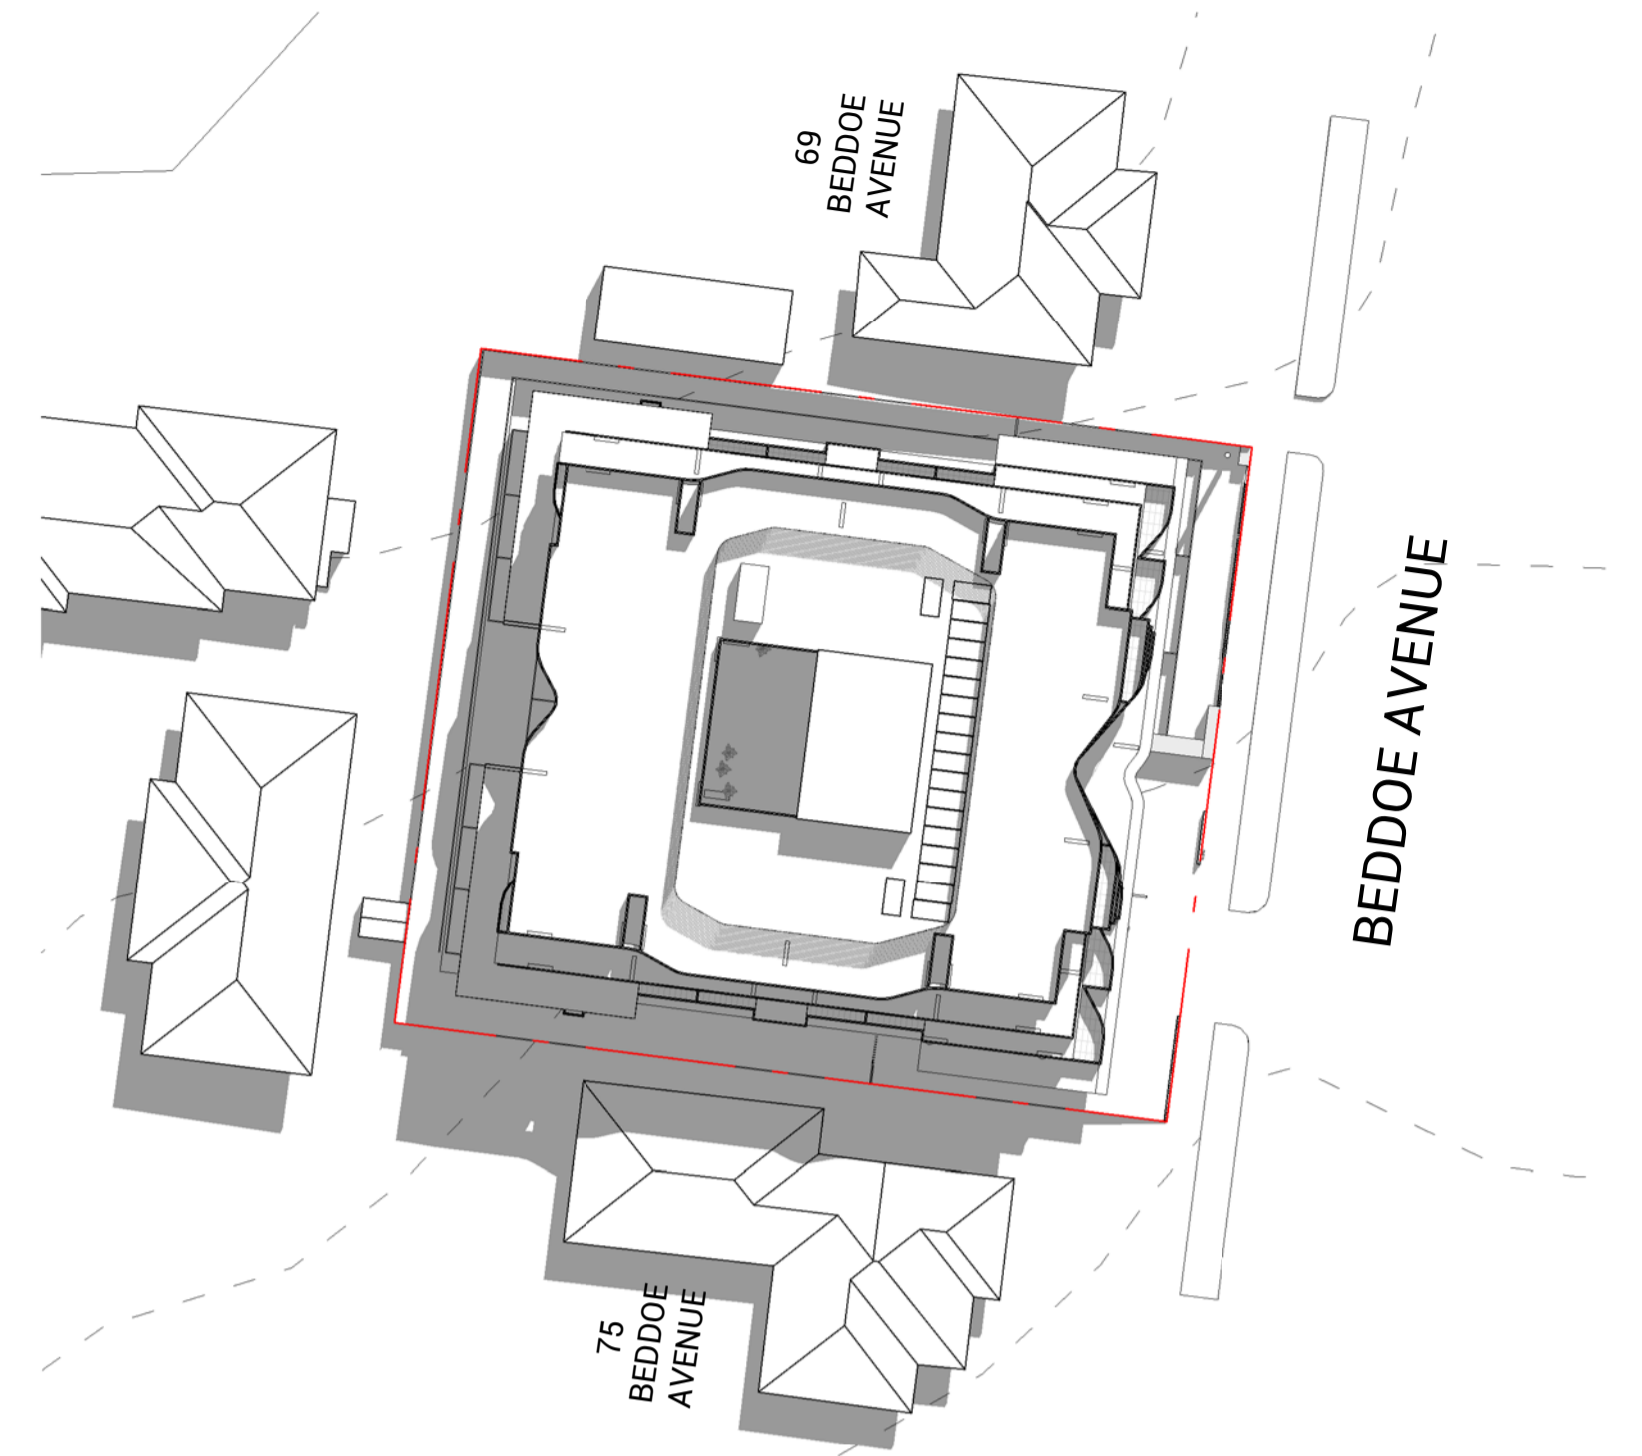


2 11am Shadow 22 September
SCALE 1 : 400

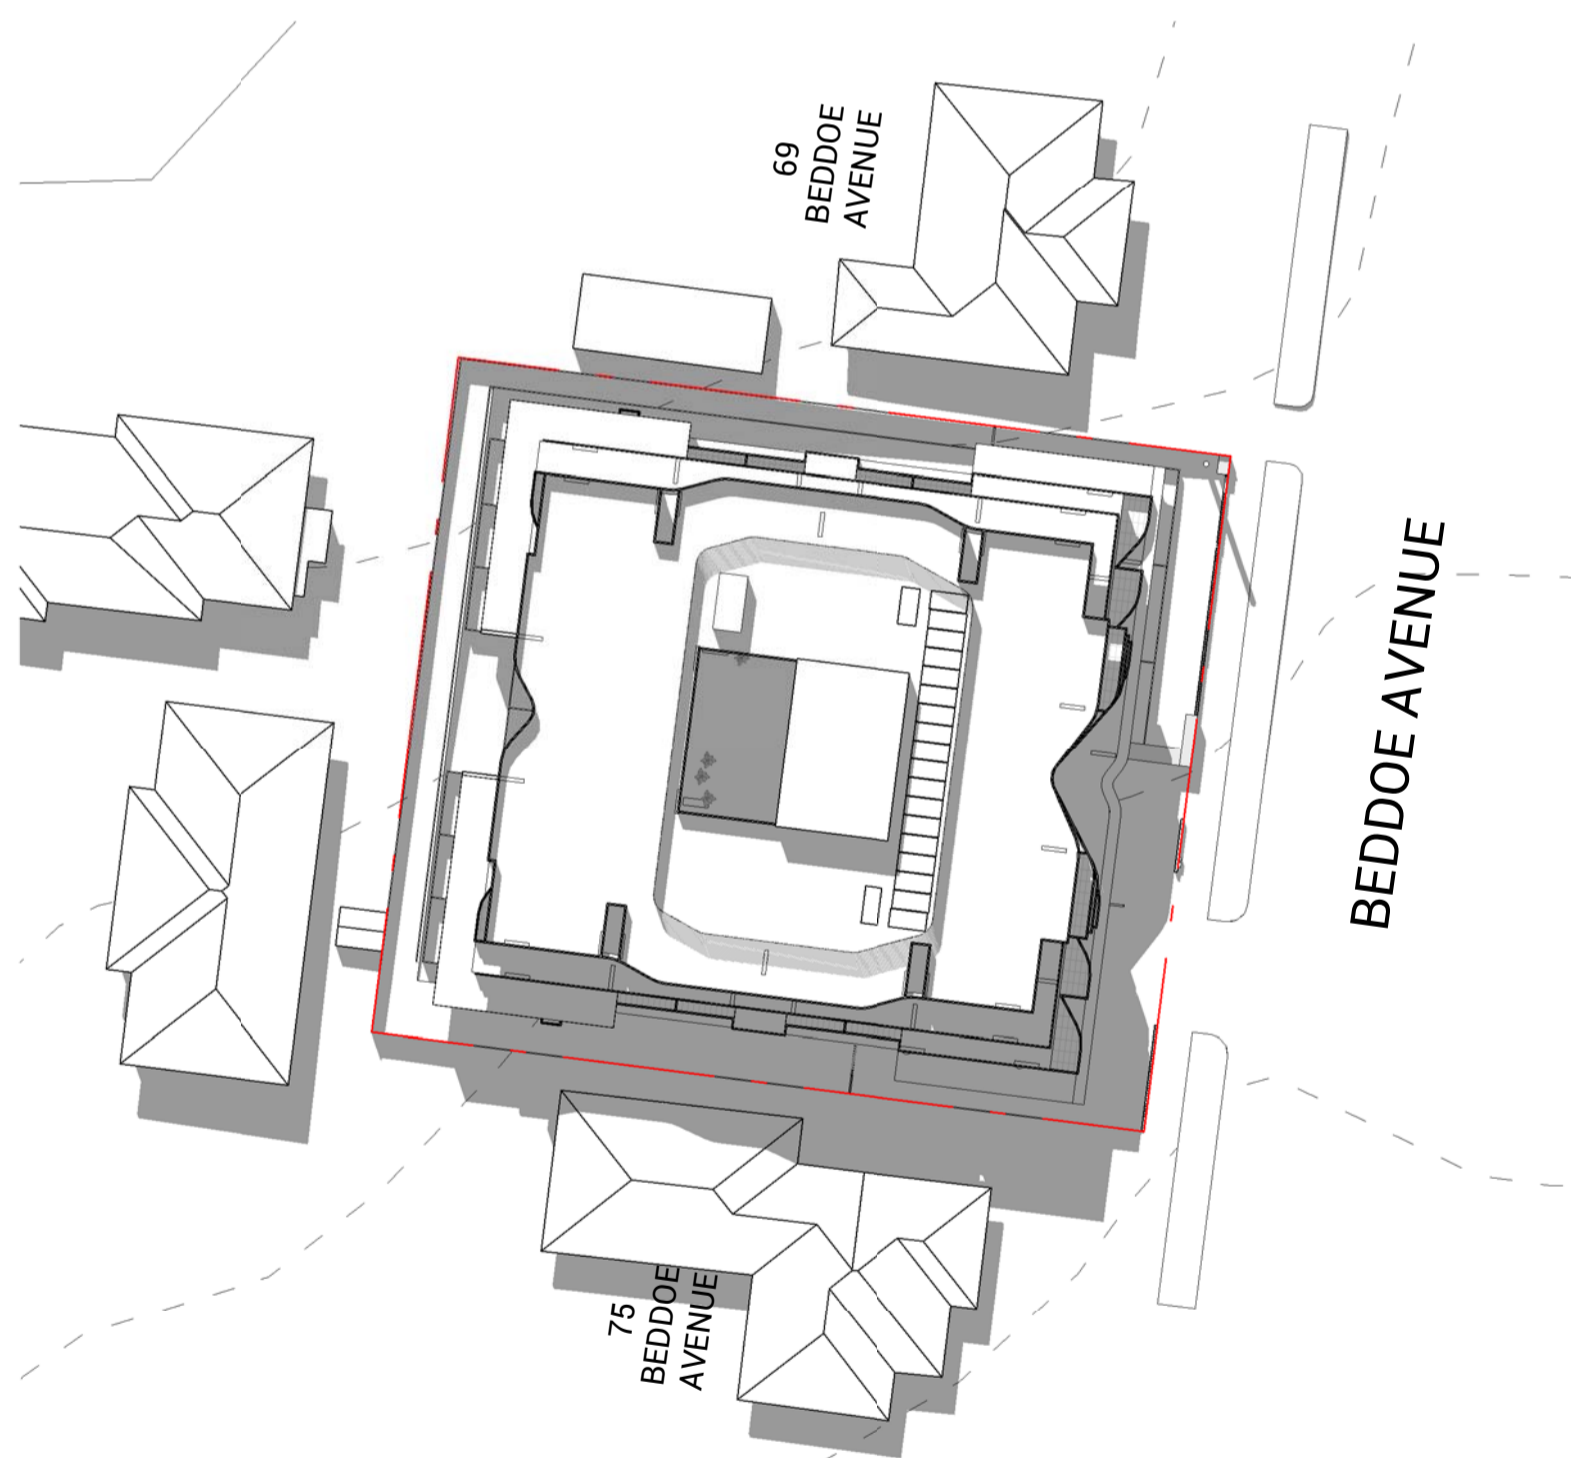

3 1pm Shadow 22 September
SCALE 1 : 400

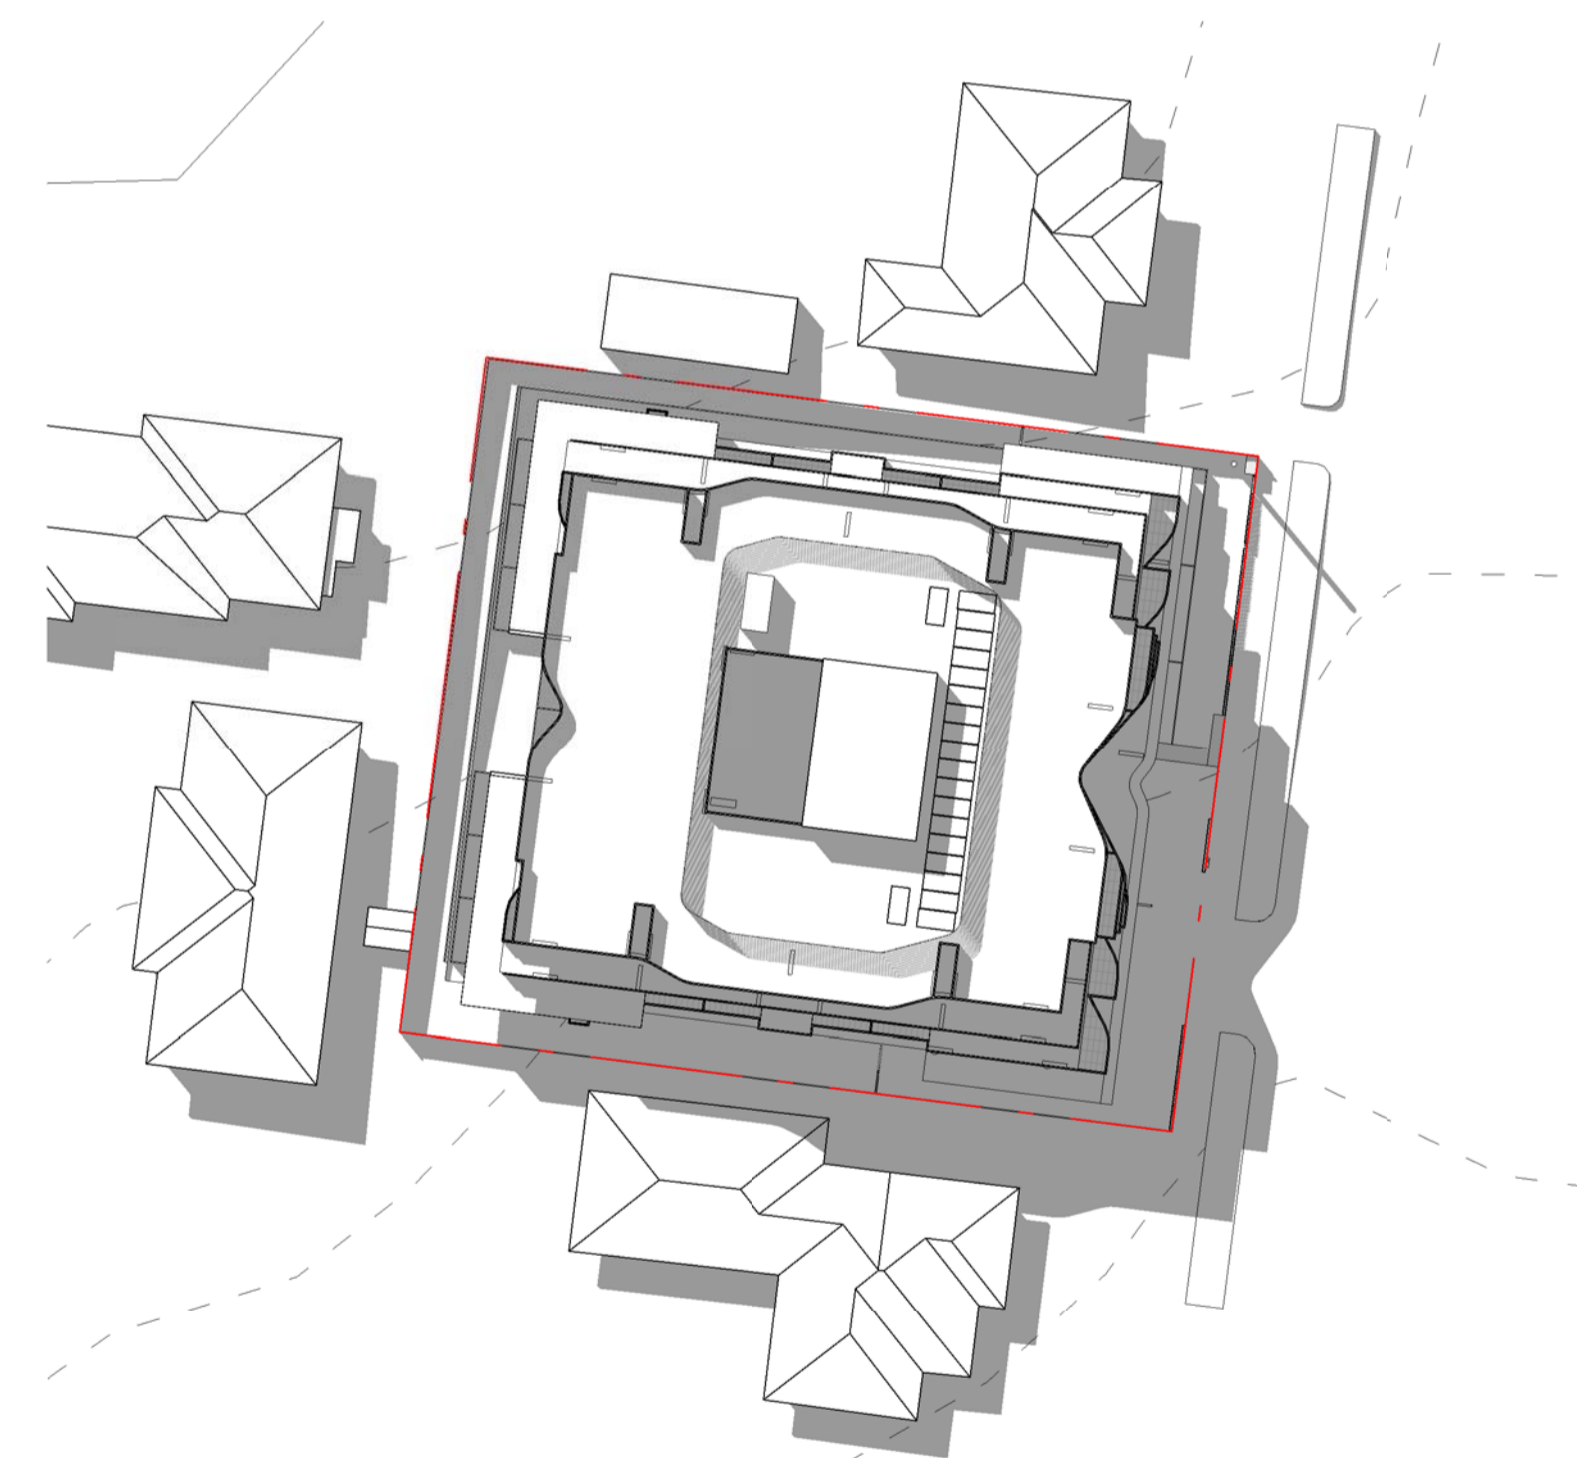

6 2pm Shadow 22 September
SCALE 1 : 400

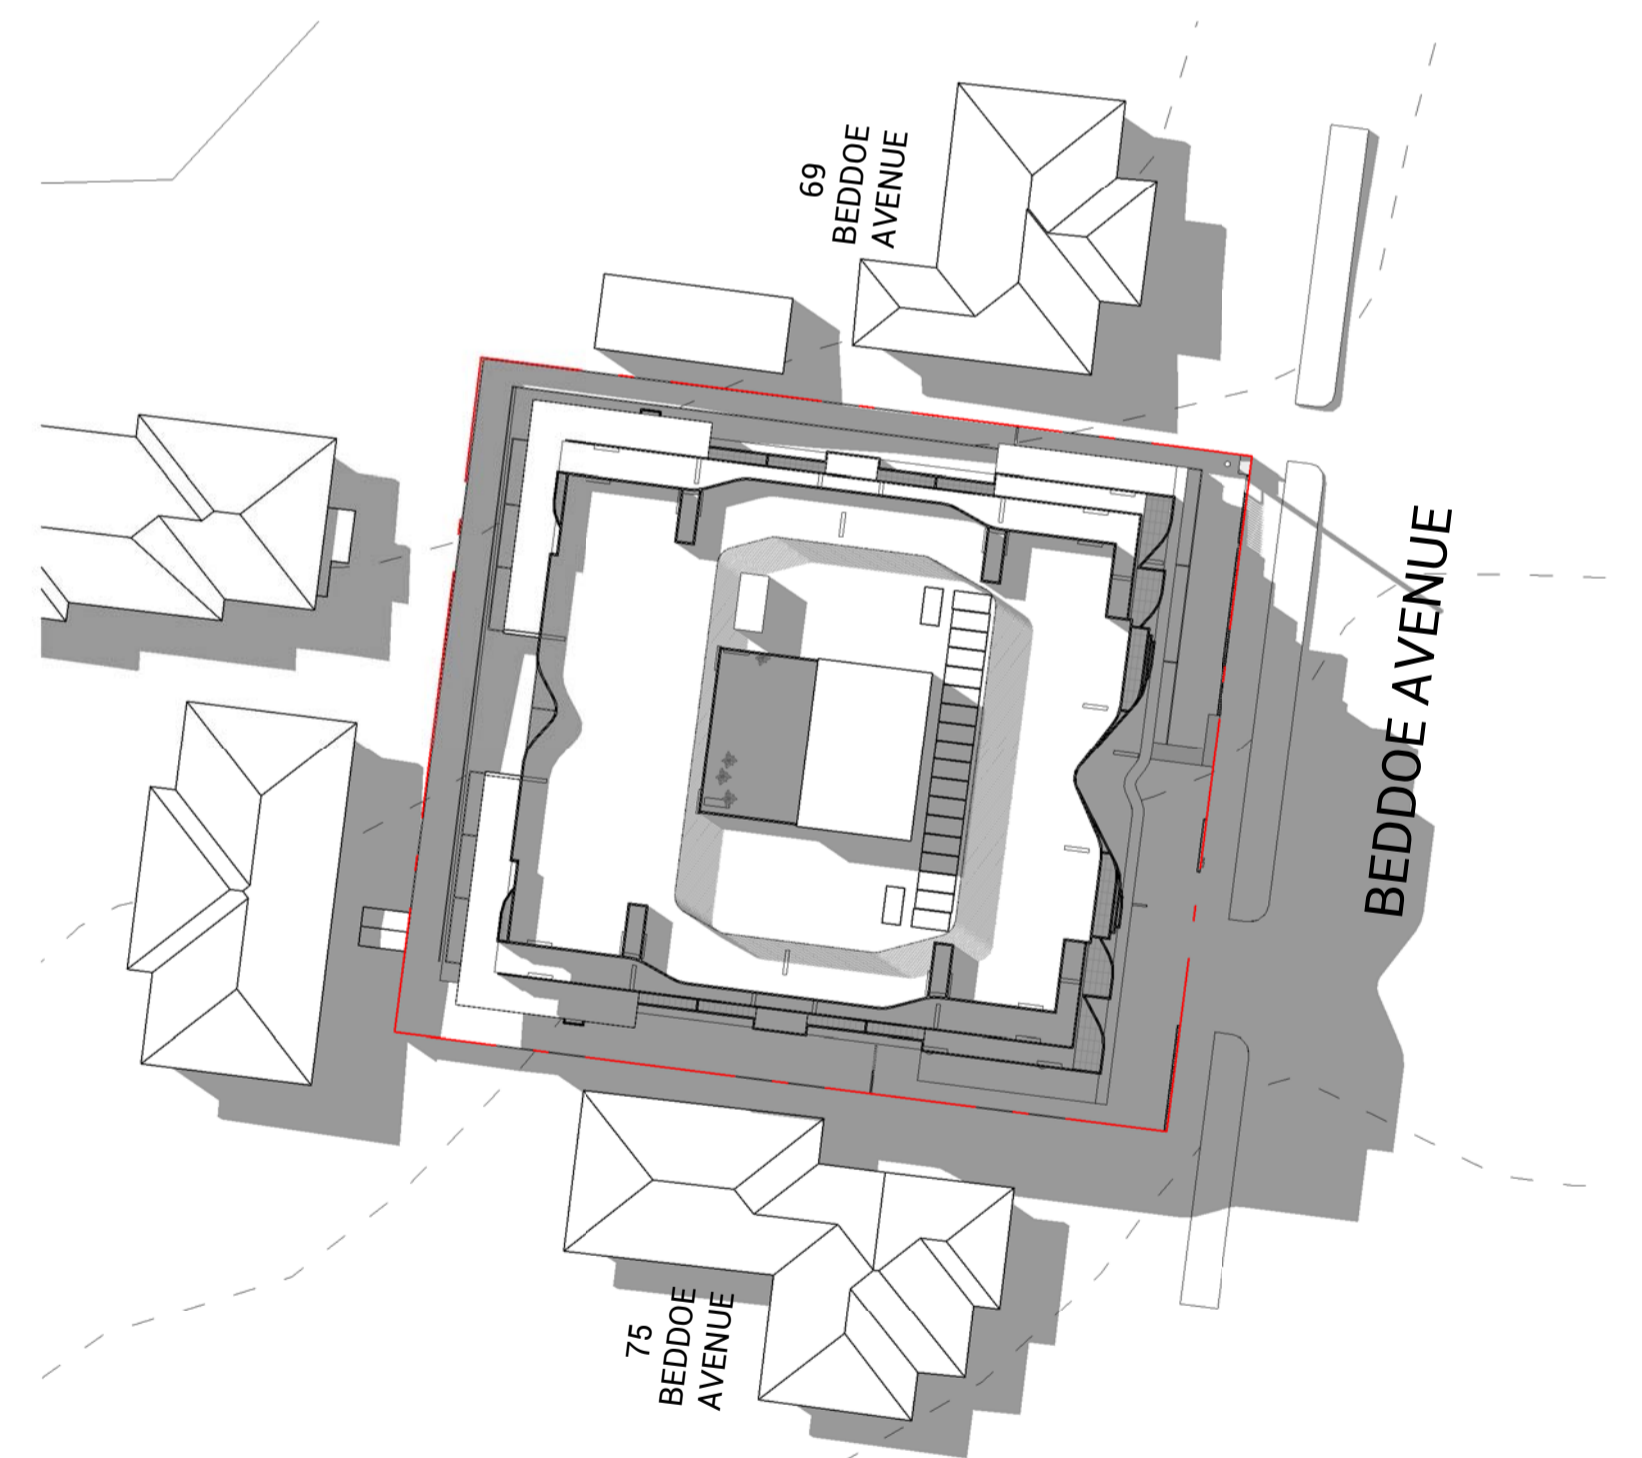

4 3pm Shadow 22 September
SCALE 1 : 400

TOWN PLANNING



Architecture | Interior Design
Parallel Workshop Pty Ltd
ACN 611 137 458
10 Elizabeth Street, Richmond VIC 3121
info@parallelworkshop.com.au
03 9002 0100

Copyright © Parallel Workshop Pty Ltd.
The drawings, designs, and specifications and copyright therein are the property of Parallel Workshop Pty Ltd, and must not be used, copied, or reproduced wholly or in part without the express written permission of Parallel Workshop Pty Ltd.
Do not scale drawings. Use given dimensions only.
Any discrepancy in drawings or specifications shall be referred to Parallel Workshop Pty Ltd.

Project
Student Accomodation
71-73 Beddoe Avenue, Clayton



Client

No.	Date	Notes	Issued By
-	12.12.18	ISSUED FOR TOWN PLANNING	JX
A	05.03.19	FOR INFORMATION	CC
B	07.03.19	ISSUED FOR TP RFI	CC

Title
SHADOW STUDY
Sheet Status
TOWN PLANNING
NOT FOR CONSTRUCTION

Sheet No.
TP150
Scale
1 : 400 at A1
Date
07.03.19

Revision
B
Project No.
18195