



Atherton Road Reconstruction Works - Tree Planting

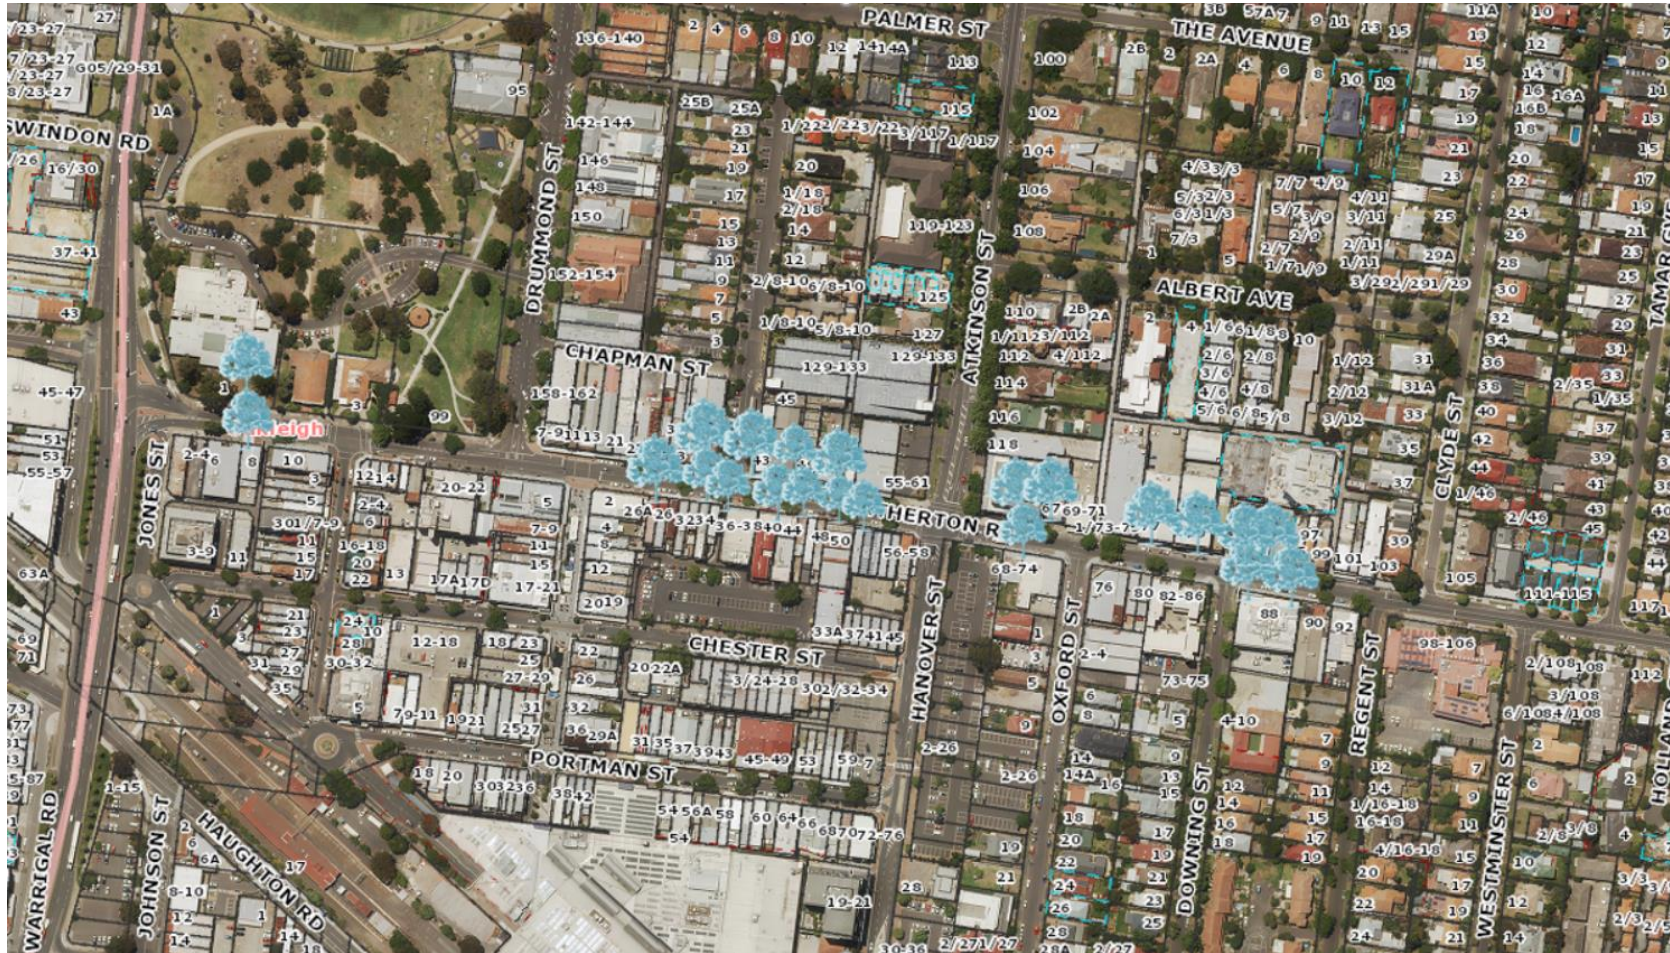

	New Tree to be planted
---	------------------------