





















**LEGEND:**

-  PROPOSED STREET TREE TO COUNCIL APPROVAL
-  EXISTING TREE IN RESERVE
-  PROPOSED TREE IN MULCHED AND IRRIGATED GARDEN BEDS REFER TO SUGGESTED PLANT SCHEDULE
-  PROPOSED TREE IN MULCHED AND IRRIGATED GARDEN BEDS REFER TO SUGGESTED PLANT SCHEDULE
-  PROPOSED HEDGING IN MULCHED AND IRRIGATED GARDEN BEDS REFER TO SUGGESTED PLANT SCHEDULE
-  PROPOSED HEDGING IN MULCHED AND IRRIGATED GARDEN BEDS REFER TO SUGGESTED PLANT SCHEDULE
-  PROPOSED TREE IN MULCHED AND IRRIGATED GARDEN BEDS REFER TO SUGGESTED PLANT SCHEDULE
-  PROPOSED TREE IN MULCHED AND IRRIGATED GARDEN BEDS REFER TO SUGGESTED PLANT SCHEDULE
-  PROPOSED PLANTING IN MULCHED AND IRRIGATED GARDEN BEDS REFER TO SUGGESTED PLANT SCHEDULE
-  PROPOSED PLANTING IN MULCHED AND IRRIGATED GARDEN BEDS REFER TO SUGGESTED PLANT SCHEDULE
-  PROPOSED CLIMBERS IN MULCHED AND IRRIGATED GARDEN BEDS REFER TO FURTHER DETAIL
-  PROPOSED ARTIFICIAL TURF TO FURTHER DETAIL
-  PROPOSED PLANTERS TO FUTURE DETAIL
-  PROPOSED BLUESTONE PAVING OR SIMILAR TO FUTURE DETAIL
-  PROPOSED CIRCULAR PLANTERS TO FUTURE DETAIL
-  PROPOSED CONTRAST PAVING TYPE 01 TO FUTURE DETAIL
-  PROPOSED CONTRAST PAVING TYPE 02 TO FUTURE DETAIL
-  SITE BOUNDARY

**EXAMPLES OF SUGGESTED TREE SPECIES**




**SUGGESTED PLANT SCHEDULE**

Code	Botanical Name	Common name	Size at maturity (HxW)	Pot / Installation size	Qty	
<b>TREES</b>						
ACE PAL	<i>Acacia palmatum</i> 'Villa Taranto'	Villa Taranto Maple	3m x 3m	45L / 1.8m	4	
BET PEN	<i>Betula pendula</i> 'Mass White'	Mass White Birch	10m x 5m	45L / 1.8m	5	
CIT LIM	<i>Citrus x limon</i> 'Meyer'	Meyer Lemon	5-20m x 1.5m	45L / 1.8m	1	
EUC MEL	<i>Eucalyptus melliodora</i>	Yellow Box	10-20m x 20m	45L / 1.8m	1	
LAG IND	<i>Lagerstroemia indica</i> 'Tudorara'	Crape Myrtle	5-15m x 4-7m	45L / 1.8m	4	
PYR CA	<i>Pyrus calleryana</i> 'Capital'	Capital Pear	11m x 3m	45L / 1.8m	6	
PYR FR	<i>Pyrus calleryana</i> 'Frontier'	Frontier Pear	10m x 4m	45L / 1.8m	3	
SYZ AUS	<i>Syzygium australe</i> 'Pinnacle'	Brush Cherry	5m x 1.5m	45L / 1.8m	53	
					<b>SUBTOTAL</b>	<b>77</b>
<b>SHRUBS (TO BE SELECTED FROM)</b>						
	<i>Gardenia augusta</i> 'Flora'	Gardenia Florida	1.0m x 1.0m	200mm		
	<i>Asplenium</i>	Asplenium	1.4m x 1.1m	200mm		
	<i>Phoradendron</i>	Phoradendron	1.5m x 1.5m	200mm		
	<i>Sage Palm</i>	Sage Palm	1m x 1m	200mm		
	<i>Port Wine Magnolia</i>	Port Wine Magnolia	1.5m x 1.5m	200mm		
	<i>Small Leaf Scheuchzeria</i>	Small Leaf Scheuchzeria	1.5m x 1.5m	200mm		
<b>GROUNDCOVERS &amp; GRASSES (TO BE SELECTED FROM)</b>						
	<i>Kaffir Lily</i>	Kaffir Lily	0.5m x 0.5m	200mm		
	<i>Catlin's Giant Bugleweed</i>	Catlin's Giant Bugleweed	Groundcover	140mm		
	<i>Kelwayweed</i>	Kelwayweed	0.1 x 1m	140mm		
	<i>Prostrate Rosemary</i>	Prostrate Rosemary	Groundcover/Cascading	200mm		
	<i>Sparry-Headed Mat Rush</i>	Sparry-Headed Mat Rush	1m x 1.5m	140mm		
	<i>Silver Falls</i>	Silver Falls	Groundcover/Cascading	140mm		
	<i>Lentice Rose</i>	Lentice Rose	0.3m x 0.4m	140mm		
	<i>New Zealand Rock Lily</i>	New Zealand Rock Lily	0.75m x 0.75m	140mm		
	<i>Native Violet</i>	Native Violet	Spreading	140mm		
	<i>Shaw Bush</i>	Shaw Bush	0.4m x 0.4m	200mm		
	<i>Algerian Ivy</i>	Algerian Ivy	Spreading	140mm		
<b>CLIMBERS (TO BE SELECTED FROM)</b>						
	<i>Japanese Wisteria</i>	Japanese Wisteria	Twining Climber	200mm		
	<i>Boston Ivy</i>	Boston Ivy	Self-clinging climber	140mm		
	<i>Climbing Fig</i>	Climbing Fig	Self-clinging climber	140mm		
	<i>Crimson Glory Vine</i>	Crimson Glory Vine	Twining Climber	200mm		




GROUND FLOOR



FIRST FLOOR

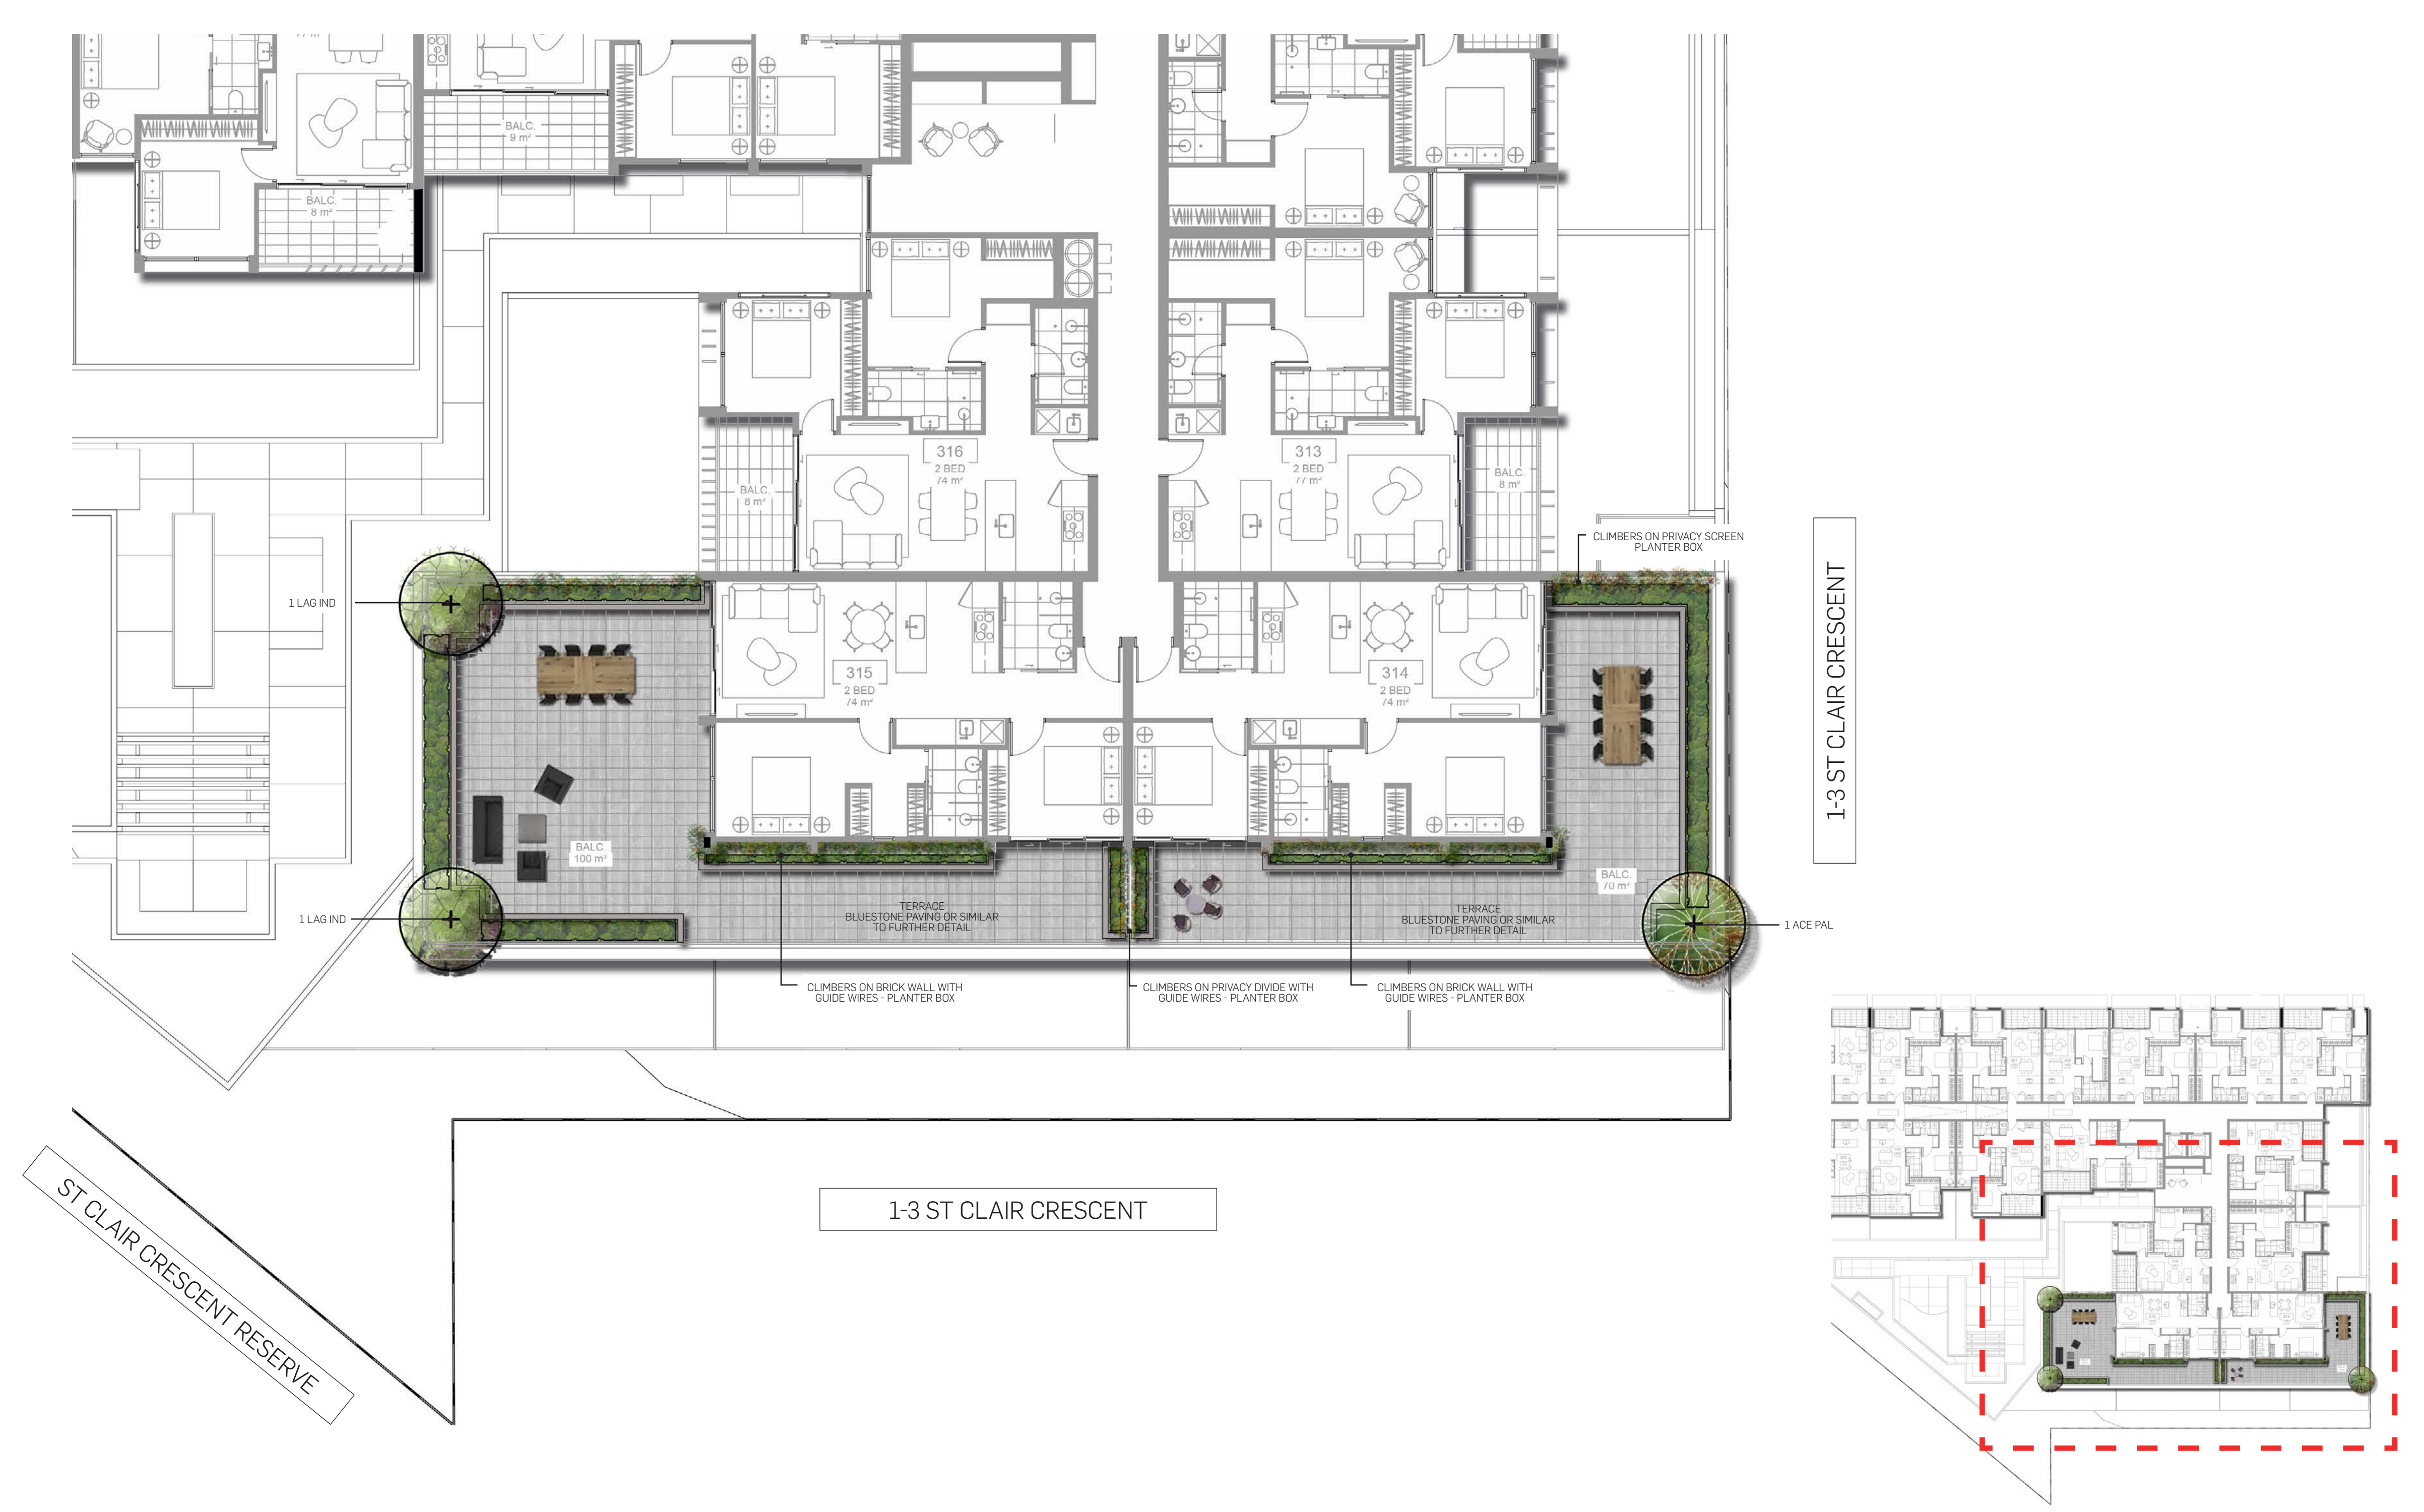

SECOND FLOOR

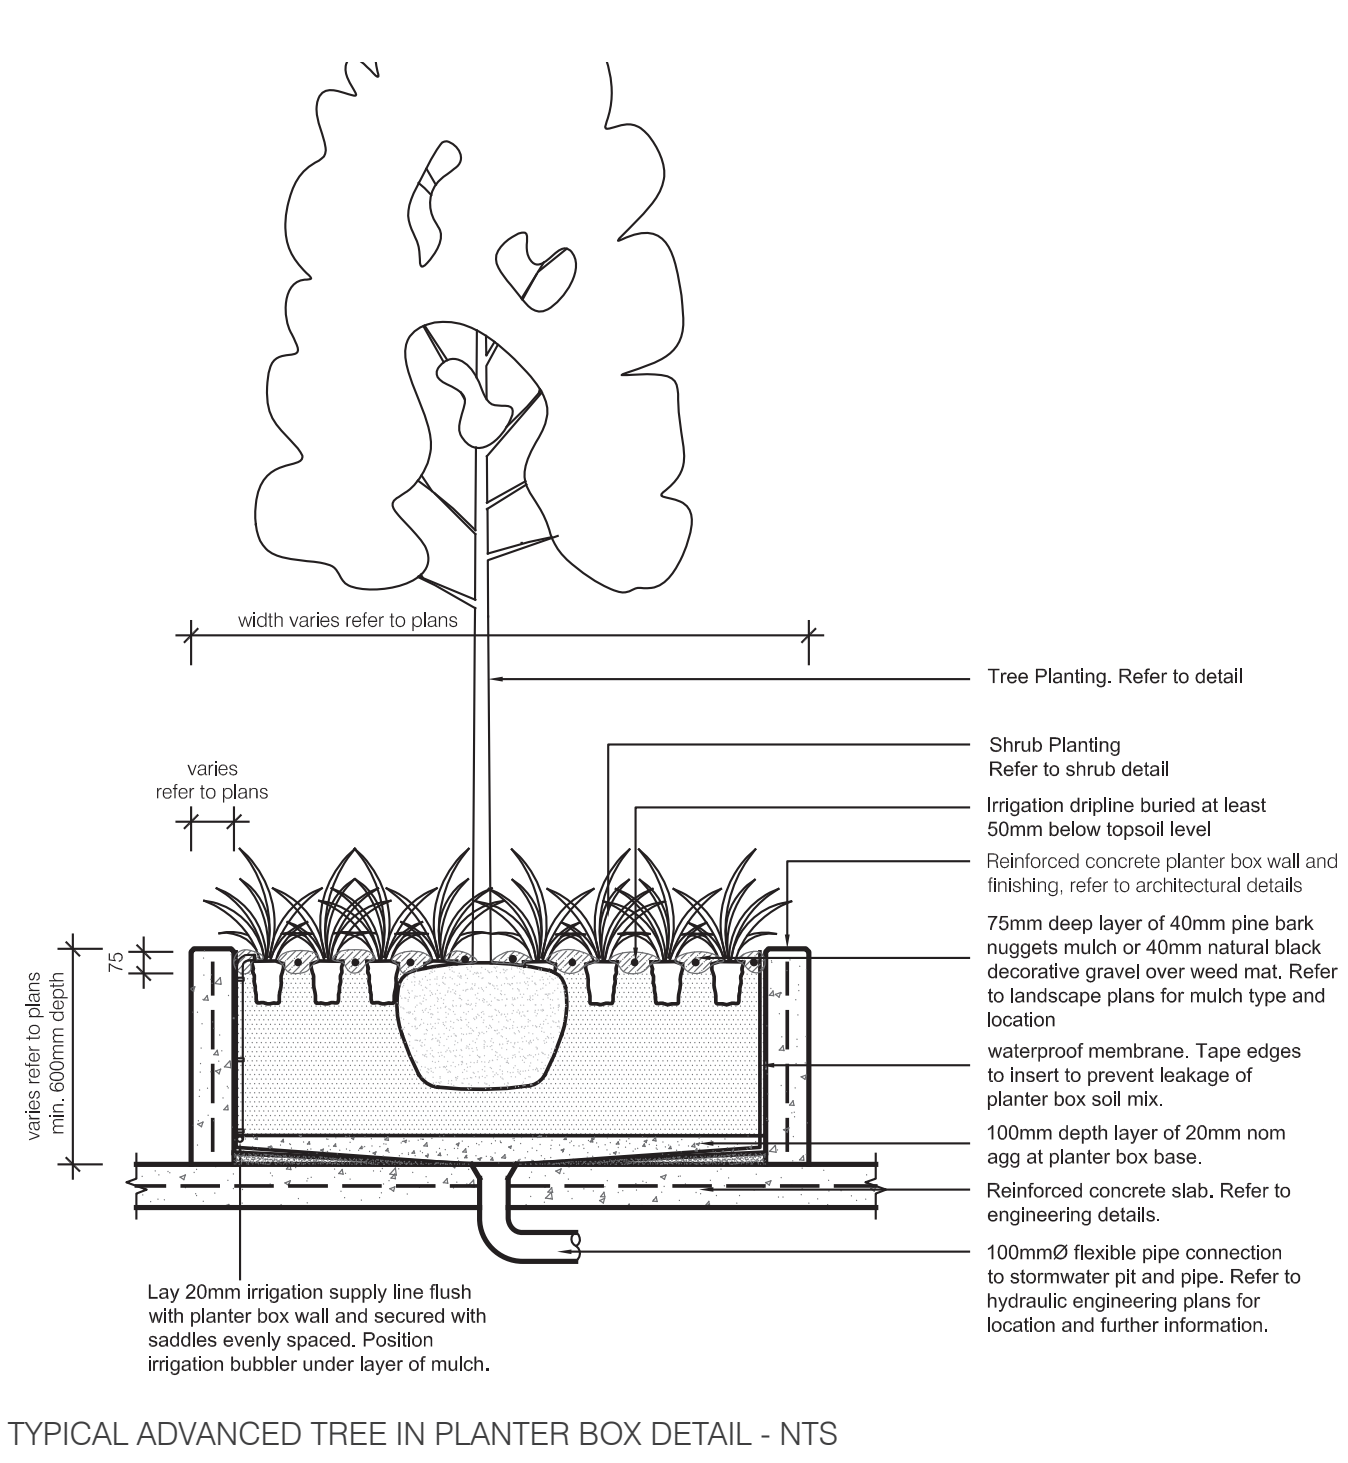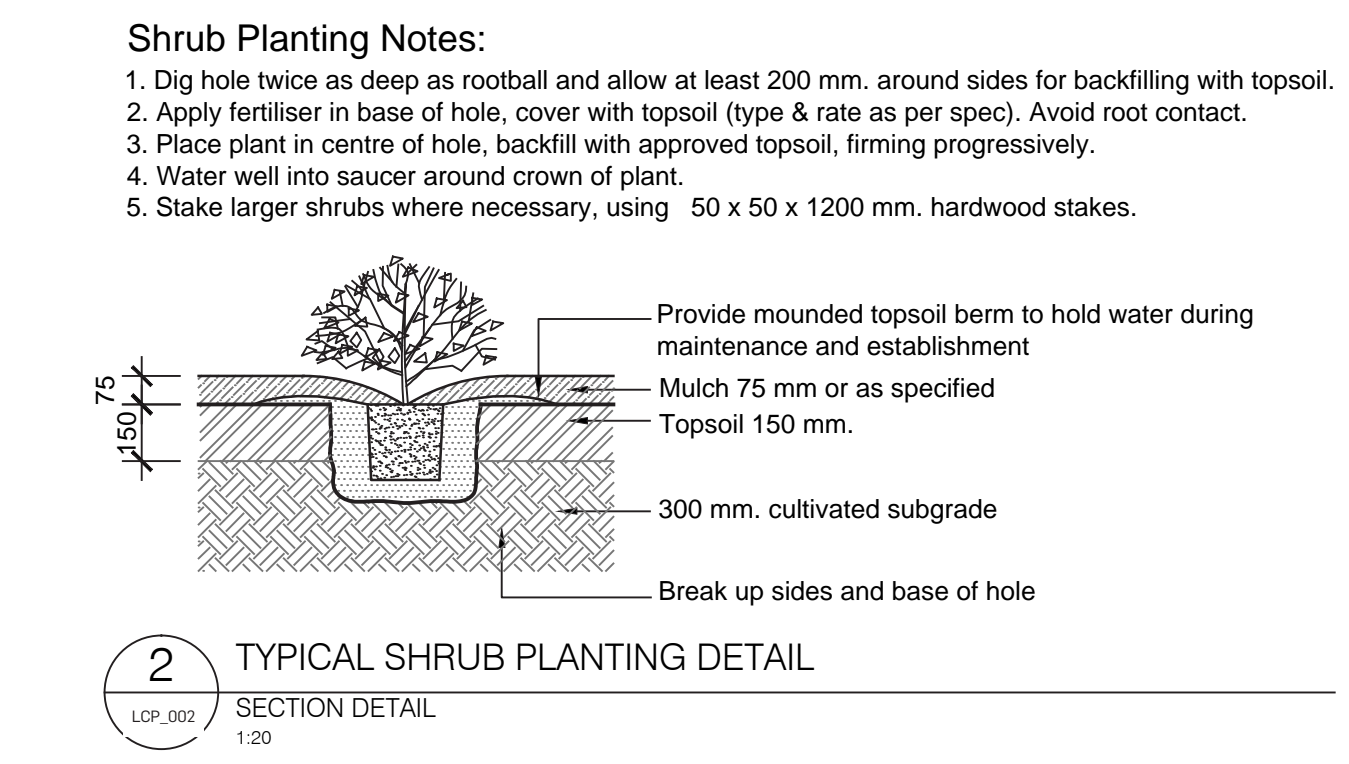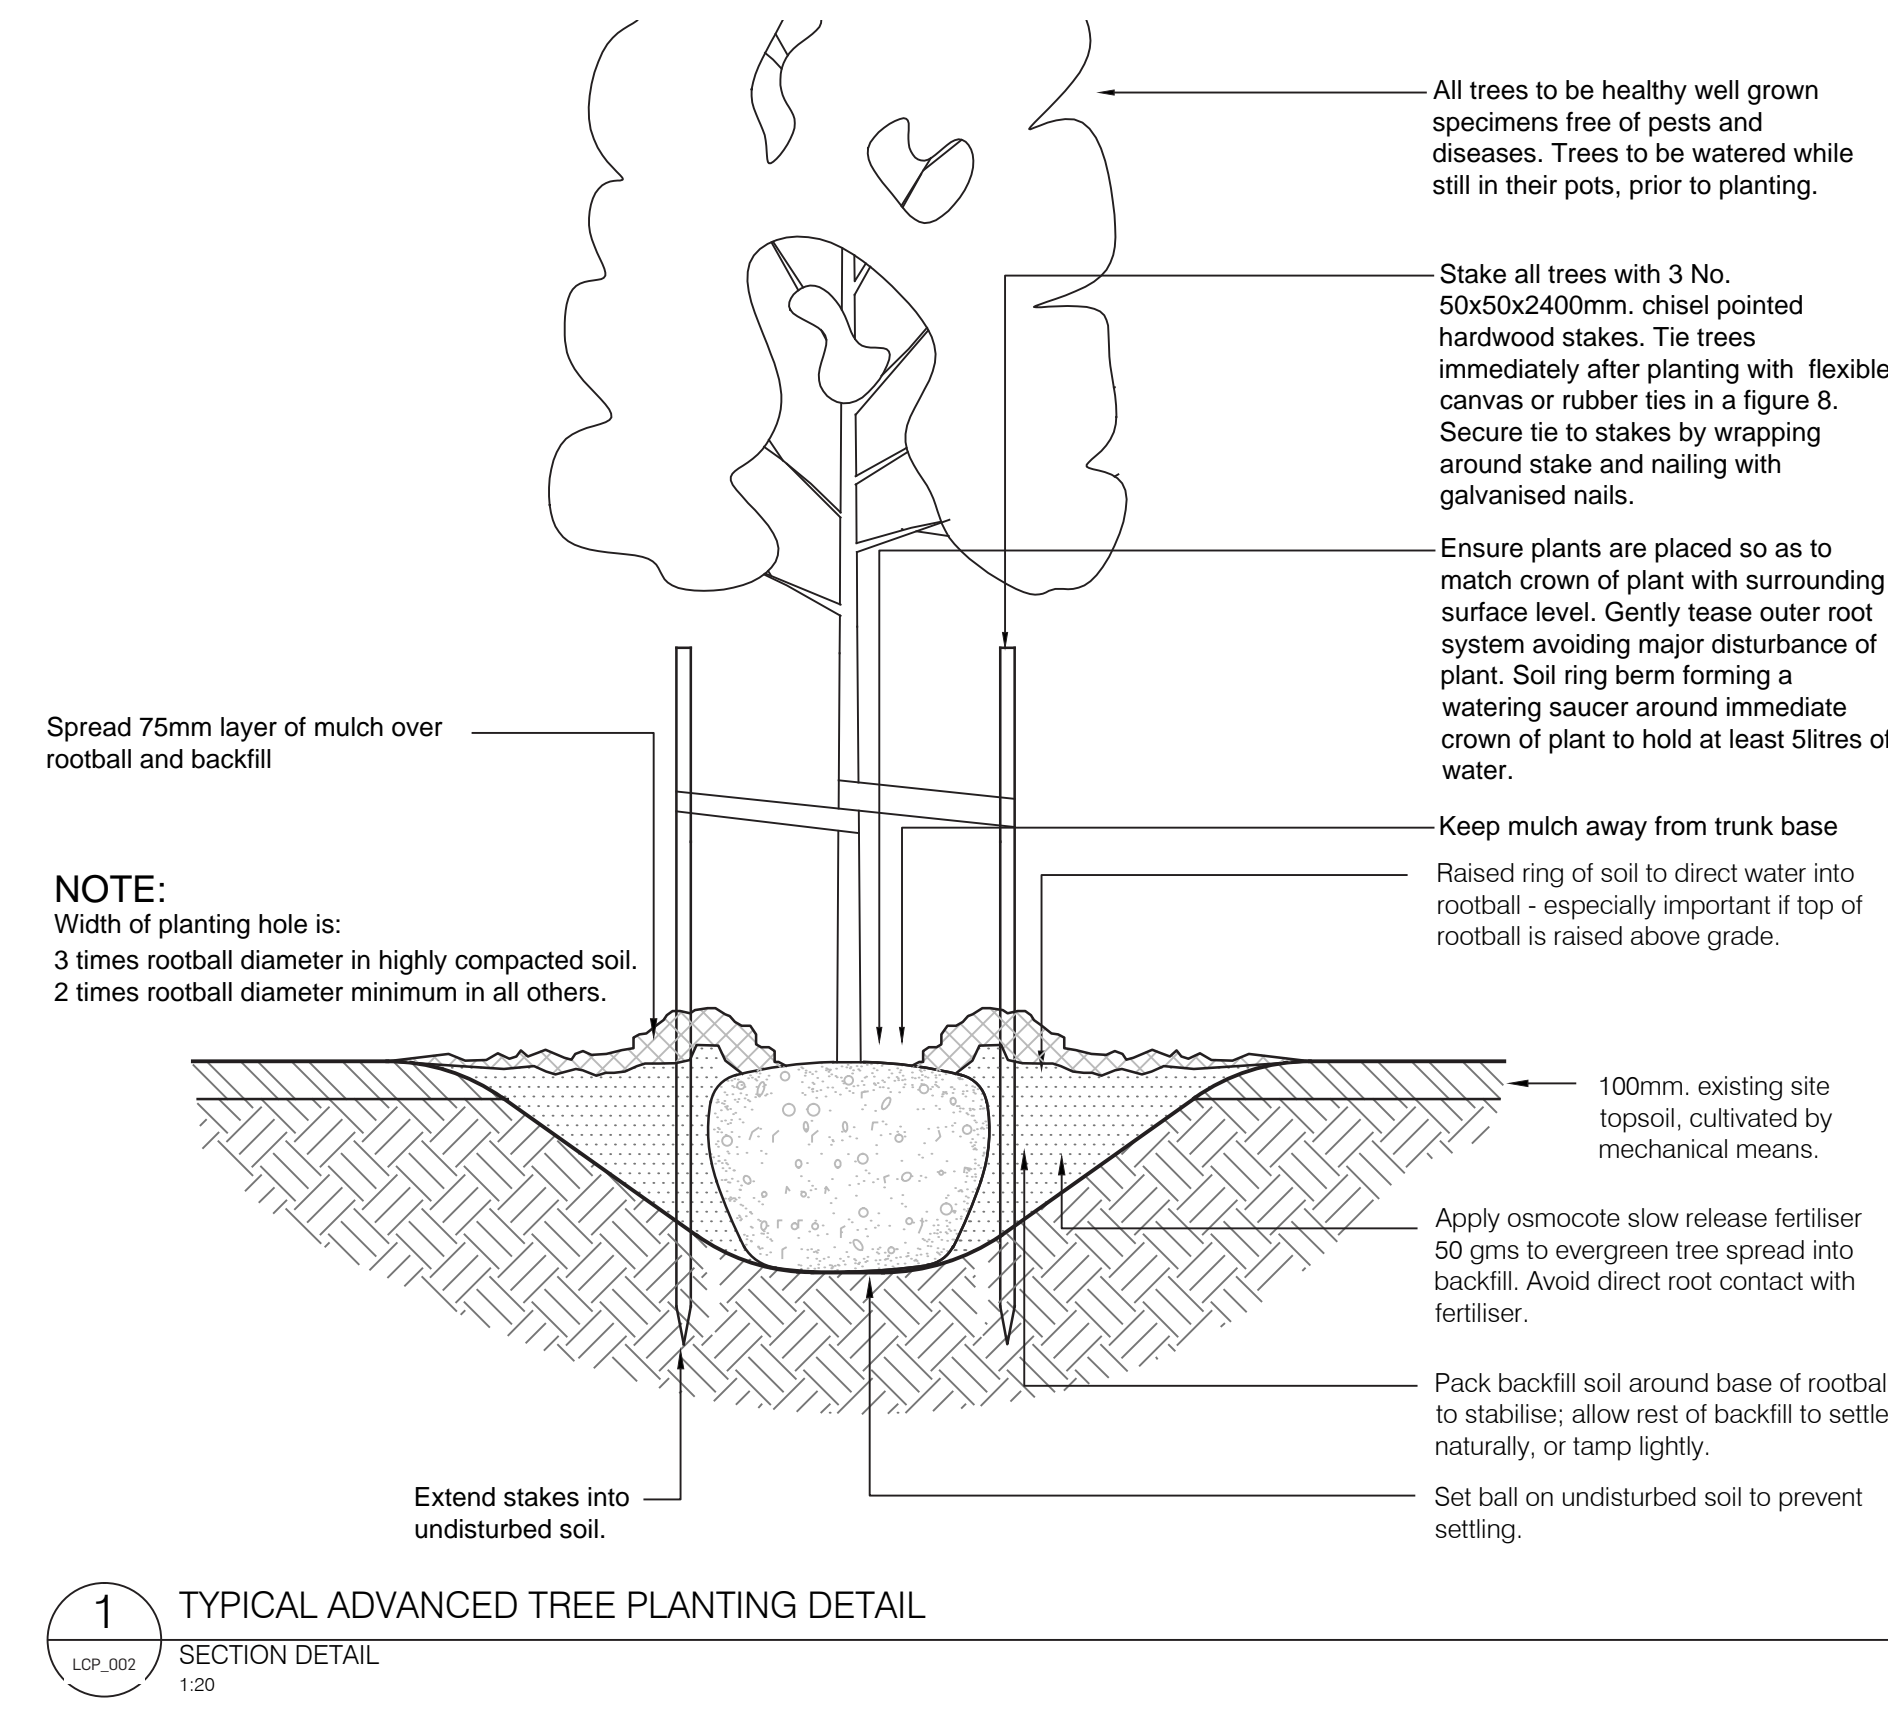

PLANTING DETAILS