




1 SHADOW DIAGRAM_9AM
 A1 sheet scale = 1:500

STATUS **RFI RESPONSE**

REV	DESCRIPTION	DATE	BY
A	ISSUE FOR TOWNPLANNING SUBMISSION	21/12/2021	TM
B	RFI DRAFT FOR REVIEW	23/03/2022	TM
C	RFI RESPONSE	29/03/2022	TM

KEY PLAN

PROJECT REF C:\Users\trinton\Documents\2110053 - RYMAN - 62 - 94 JACKSONS ROAD, MULGRAVE_SITE_CENTRAL_22_in\trinton\JEWTP.rvt
 TIMESTAMP: 29/03/2022 7:08:32 PM

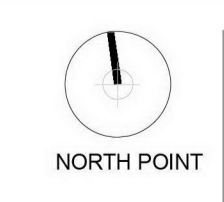

NORTH POINT

PROJECT
 MULGRAVE RETIREMENT VILLAGE
ADDRESS
 62 - 94 JACKSONS ROAD, MULGRAVE

CLIENT
 RYMAN
DRAWING TITLE
 SHADOW DIAGRAM_9AM

THE CONTRACTOR MUST VERIFY ALL DIMENSIONS ON SITE PRIOR TO COMMENCING ANY WORK OR MAKING OF ANY SHOP DRAWINGS. FIGURED DIMENSIONS MUST BE USED IN PREFERENCE TO SCALING. SCALED DIMENSIONS MUST BE VERIFIED ON SITE. SHEET TO BE PRINTED IN COLOUR. THIS DRAWING IS COPYRIGHT AND REMAINS THE PROPERTY OF THE ARCHITECT.



SCALE (@A1) 1:500	DRAWN BY MH	CHECKED BY TM	PROJECT No. 2110053	DRAWING No. TP70-01	REV C
----------------------	----------------	------------------	------------------------	------------------------	----------



1 SHADOW DIAGRAM_12PM
 A1 sheet scale = 1:500


STATUS **RFI RESPONSE**

REV	DESCRIPTION	DATE	BY
A	ISSUE FOR TOWNPLANNING SUBMISSION	21/12/2021	TM
B	RFI DRAFT FOR REVIEW	23/03/2022	TM
C	RFI RESPONSE	29/03/2022	TM

KEY PLAN

PROJECT REF C:\Users\milton\Documents\2110053 - RYMAN - 62 - 94 JACKSONS ROAD, MULGRAVE_SITE_CENTRAL_22_in\milton\JEWTP.rvt
 TIMESTAMP: 29/03/2022 7:07:25 PM

THE CONTRACTOR MUST VERIFY ALL DIMENSIONS ON SITE PRIOR TO COMMENCING ANY WORK OR MAKING OF ANY SHOP DRAWINGS. FIGURED DIMENSIONS MUST BE USED IN PREFERENCE TO SCALING. SCALED DIMENSIONS MUST BE VERIFIED ON SITE. SHEET TO BE PRINTED IN COLOUR. THIS DRAWING IS COPYRIGHT AND REMAINS THE PROPERTY OF THE ARCHITECT.

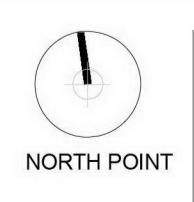


NORTH POINT

PROJECT
 MULGRAVE RETIREMENT VILLAGE
ADDRESS
 62 - 94 JACKSONS ROAD, MULGRAVE

CLIENT
 RYMAN
DRAWING TITLE
 SHADOW DIAGRAM_12PM

SCALE (@A1) 1:500 / DRAWN BY MH / CHECKED BY TM / PROJECT No. 2110053 / DRAWING No. TP70-02 / REV C

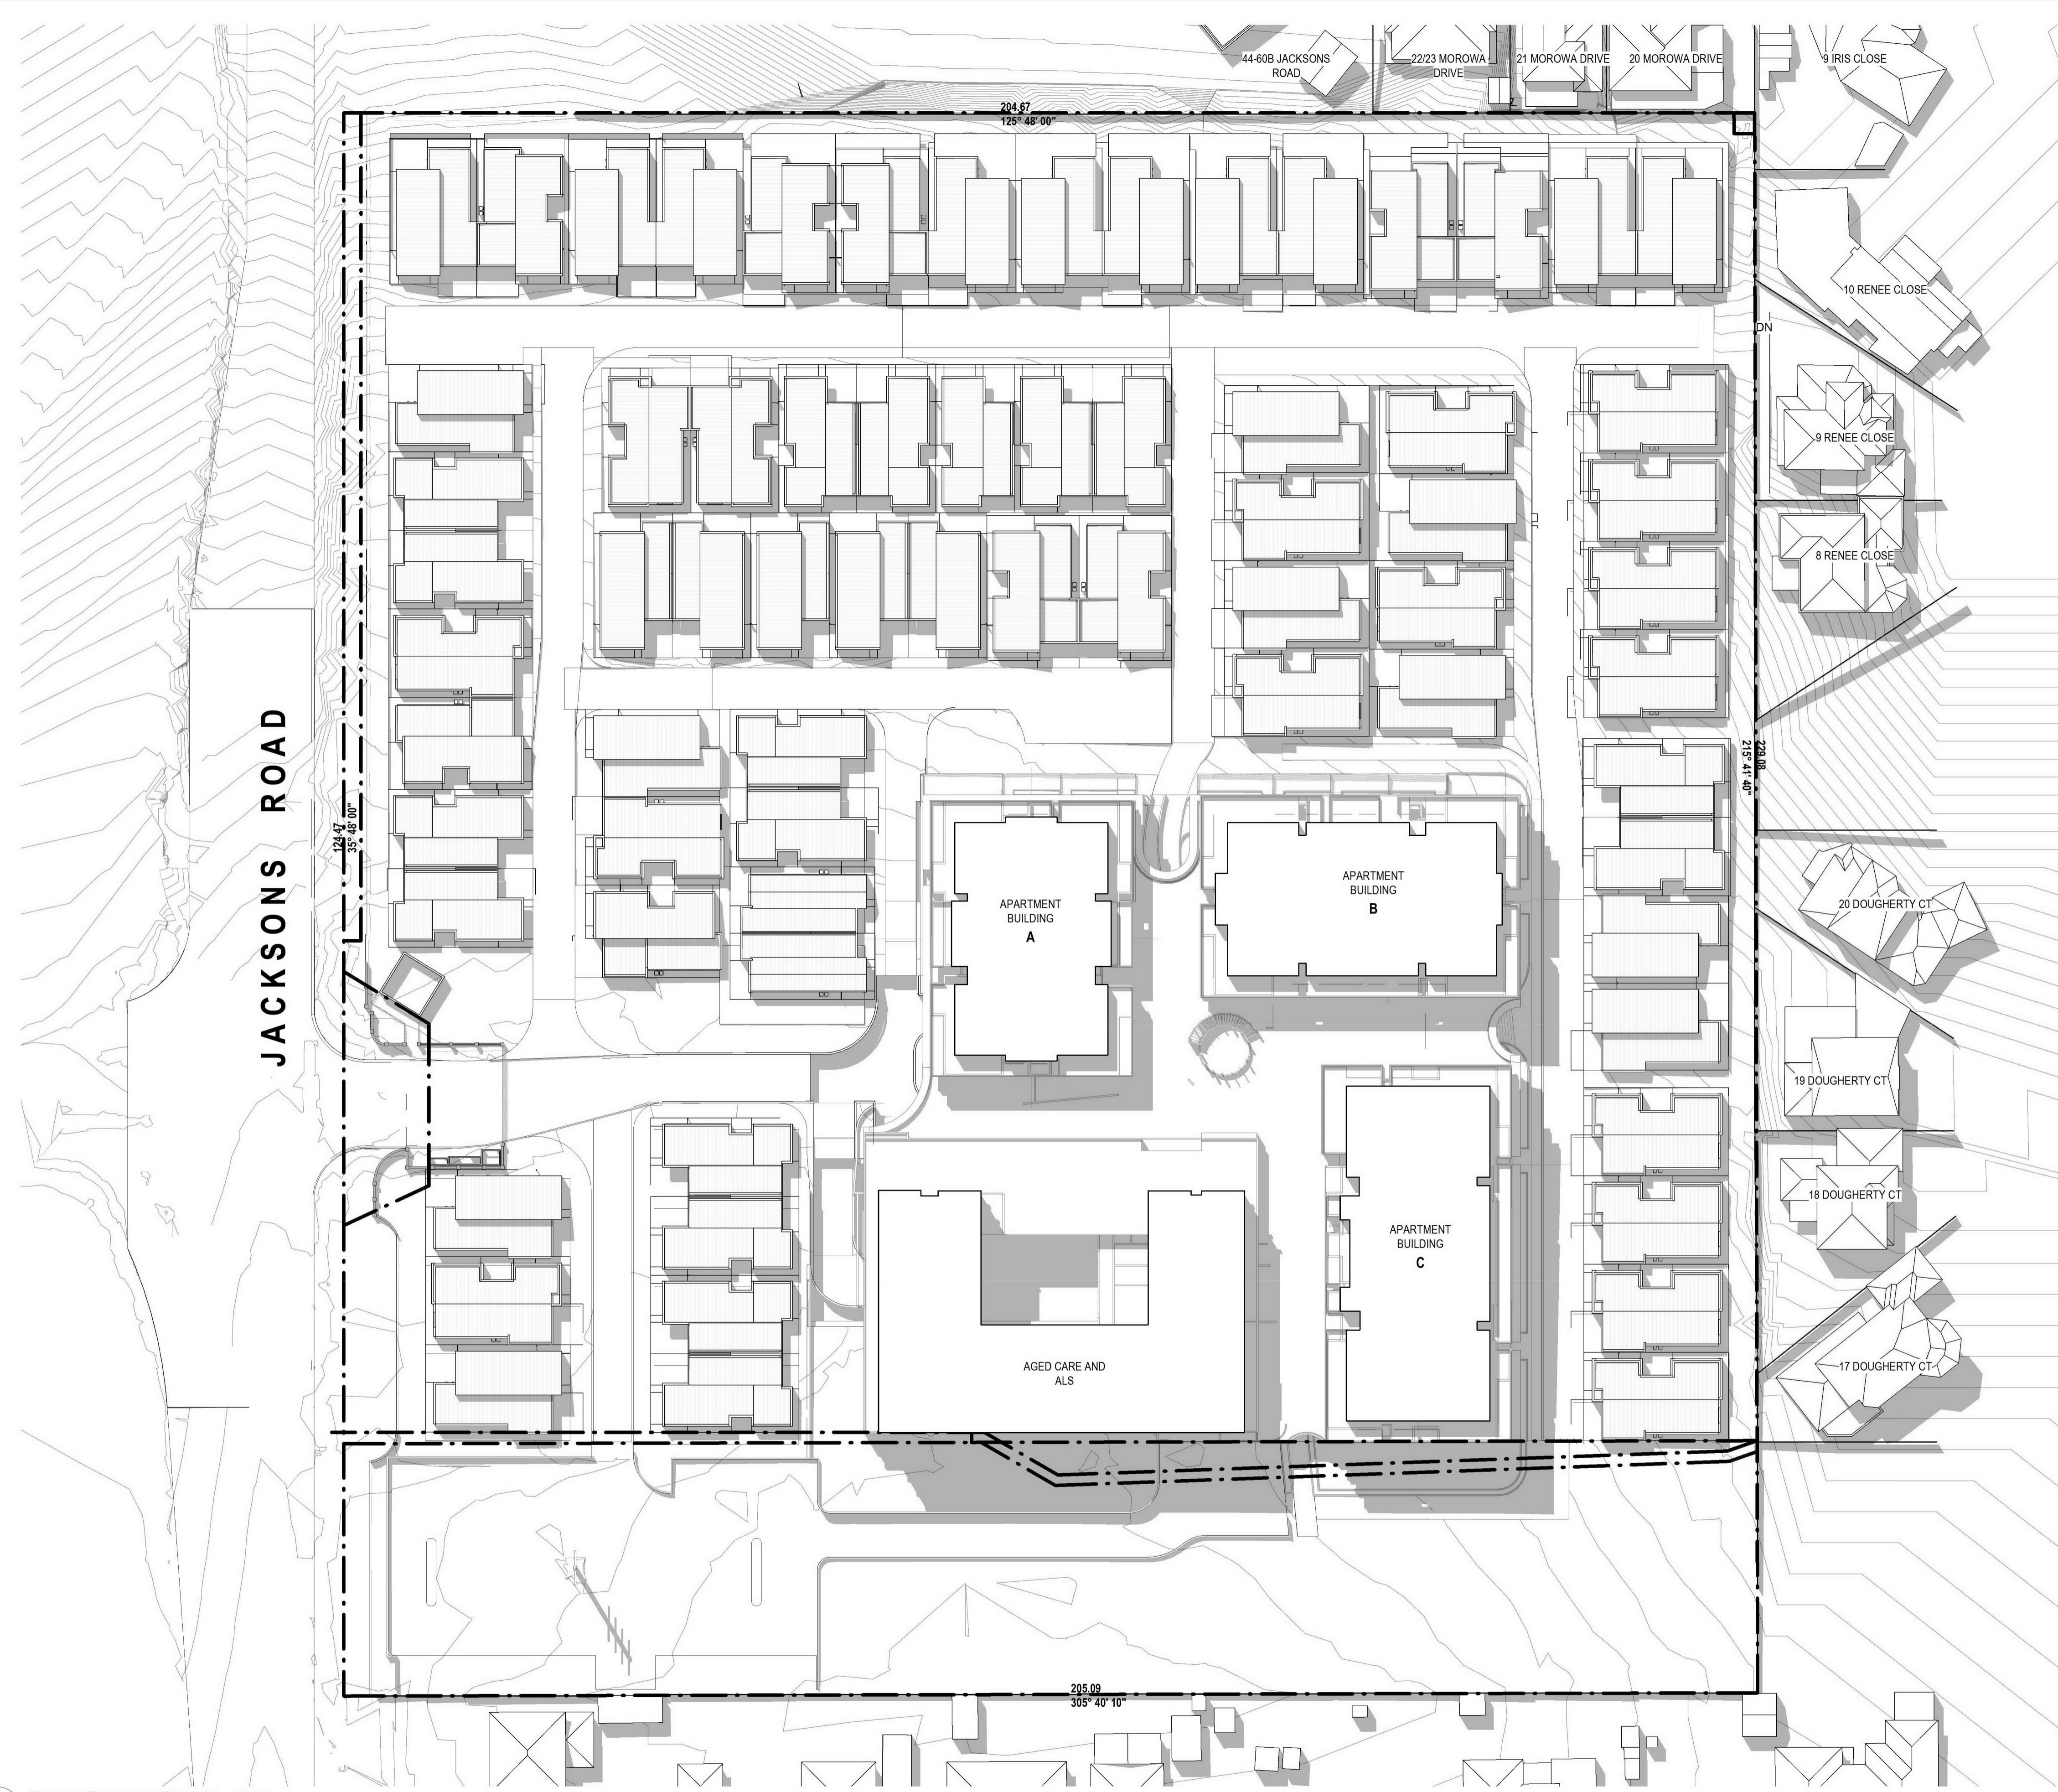


1 SHADOW DIAGRAM_1PM
 A1 sheet scale = 1:500

STATUS **RFI RESPONSE**

REV	DESCRIPTION	DATE	BY
A	ISSUE FOR TOWNPLANNING SUBMISSION	21/12/2021	TM
B	RFI DRAFT FOR REVIEW	23/03/2022	TM
C	RFI RESPONSE	29/03/2022	TM

PROJECT REF C:\Users\trinton\Documents\2110053 - RYMAN - 62 - 94 JACKSONS ROAD, MULGRAVE_SITE_CENTRAL_22_in\trinton\JEWTP.rvt
 TIMESTAMP: 29/03/2022 7:08:24 PM

KEY PLAN

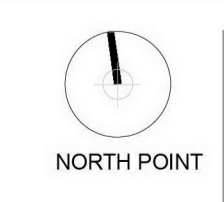

THE CONTRACTOR MUST VERIFY ALL DIMENSIONS ON SITE PRIOR TO COMMENCING ANY WORK OR MAKING OF ANY SHOP DRAWINGS. FIGURED DIMENSIONS MUST BE USED IN PREFERENCE TO SCALING. SCALED DIMENSIONS MUST BE VERIFIED ON SITE. SHEET TO BE PRINTED IN COLOUR. THIS DRAWING IS COPYRIGHT AND REMAINS THE PROPERTY OF THE ARCHITECT.

PROJECT
 MULGRAVE RETIREMENT VILLAGE
ADDRESS
 62 - 94 JACKSONS ROAD, MULGRAVE

CLIENT
 RYMAN
DRAWING TITLE
 SHADOW DIAGRAM_1PM

SCALE (@A1) 1:500 / DRAWN BY MH / CHECKED BY TM / PROJECT No. 2110053 / DRAWING No. TP70-03 / REV C



1 SHADOW DIAGRAM_2PM
 A1 sheet scale = 1:500


STATUS **RFI RESPONSE**

REV	DESCRIPTION	DATE	BY
A	ISSUE FOR TOWNPLANNING SUBMISSION	21/12/2021	TM
B	RFI DRAFT FOR REVIEW	23/03/2022	TM
C	RFI RESPONSE	29/03/2022	TM

KEY
 PLAN

PROJECT REF C:\Users\trinton\Documents\2110053 - RYMAN - 62 - 94 JACKSONS ROAD, MULGRAVE_SITE_CENTRAL_22_in\trinton\JEWTP.rvt
 TIMESTAMP: 29/03/2022 7:09:22 PM

THE CONTRACTOR MUST VERIFY ALL DIMENSIONS ON SITE PRIOR TO COMMENCING ANY WORK OR MAKING OF ANY SHOP DRAWINGS. FIGURED DIMENSIONS MUST BE USED IN PREFERENCE TO SCALING. SCALED DIMENSIONS MUST BE VERIFIED ON SITE. SHEET TO BE PRINTED IN COLOUR. THIS DRAWING IS COPYRIGHT AND REMAINS THE PROPERTY OF THE ARCHITECT.

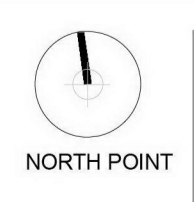

PROJECT
 MULGRAVE RETIREMENT VILLAGE
ADDRESS
 62 - 94 JACKSONS ROAD, MULGRAVE

CLIENT
 RYMAN
DRAWING TITLE
 SHADOW DIAGRAM_2PM

SCALE (@A1) 1:500 / DRAWN BY MH / CHECKED BY TM / PROJECT No. 2110053 / DRAWING No. TP70-04 / REV C




1 SHADOW DIAGRAM_3PM
 A1 sheet scale = 1:500

STATUS **RFI RESPONSE**

REV	DESCRIPTION	DATE	BY
A	ISSUE FOR TOWN/PLANNING SUBMISSION	21/12/2021	TM
B	RFI DRAFT FOR REVIEW	23/03/2022	TM
C	RFI RESPONSE	29/03/2022	TM

PROJECT REF C:\Users\trinton\Documents\2110053 - RYMAN - 62 - 94 JACKSONS ROAD, MULGRAVE_SITE_CENTRAL_22_in\trinton\JEWTP.rvt
 TIMESTAMP: 29/03/2022 7:10:17 PM

KEY PLAN

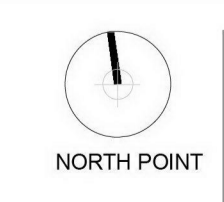

THE CONTRACTOR MUST VERIFY ALL DIMENSIONS ON SITE PRIOR TO COMMENCING ANY WORK OR MAKING OF ANY SHOP DRAWINGS. FIGURED DIMENSIONS MUST BE USED IN PREFERENCE TO SCALING. SCALED DIMENSIONS MUST BE VERIFIED ON SITE. SHEET TO BE PRINTED IN COLOUR. THIS DRAWING IS COPYRIGHT AND REMAINS THE PROPERTY OF THE ARCHITECT.

PROJECT
 MULGRAVE RETIREMENT VILLAGE
ADDRESS
 62 - 94 JACKSONS ROAD, MULGRAVE

CLIENT
 RYMAN
DRAWING TITLE
 SHADOW DIAGRAM_3PM

SCALE (@A1) 1:500 / DRAWN BY MH / CHECKED BY TM / PROJECT No. 2110053 / DRAWING No. TP70-05 / REV C